


Notes:  
The contractor must verify all dimensions on site before commencing any work on shop drawings, do not scale from this drawing  
McBains Ltd copyright

BIM Transmittal Disclaimer  
McBains Ltd makes no express or implied warranties with respect to the character, function, or capabilities of the data (inclusive of 3rd party data incorporated within), or the suitability of the data for any particular purpose beyond those originally intended by McBains Ltd. Please refer to our standard terms and conditions for further details.


NOTE:  
ALL BATHROOMS & ENSUITE WINDOWS TO HAVE OBSCURED GLASS.  
REFER TO EXTERNAL MATERIALS PLAN FOR SPECIFIC MATERIALS, WINDOWS COLOURS AND DOOR COLOURS

Extension on plots 4 and 5

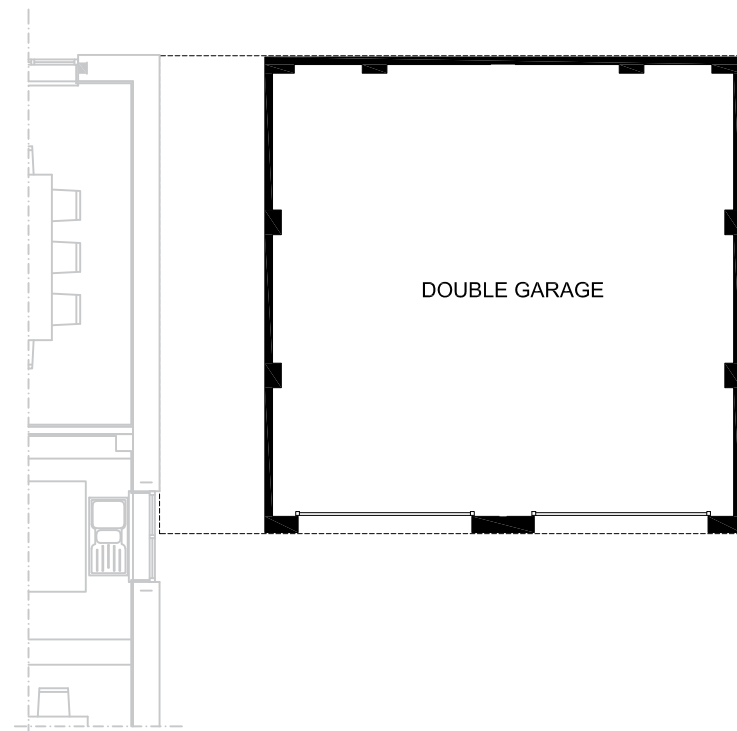


GROUND FLOOR PLAN

Extension on plots 4 and 5

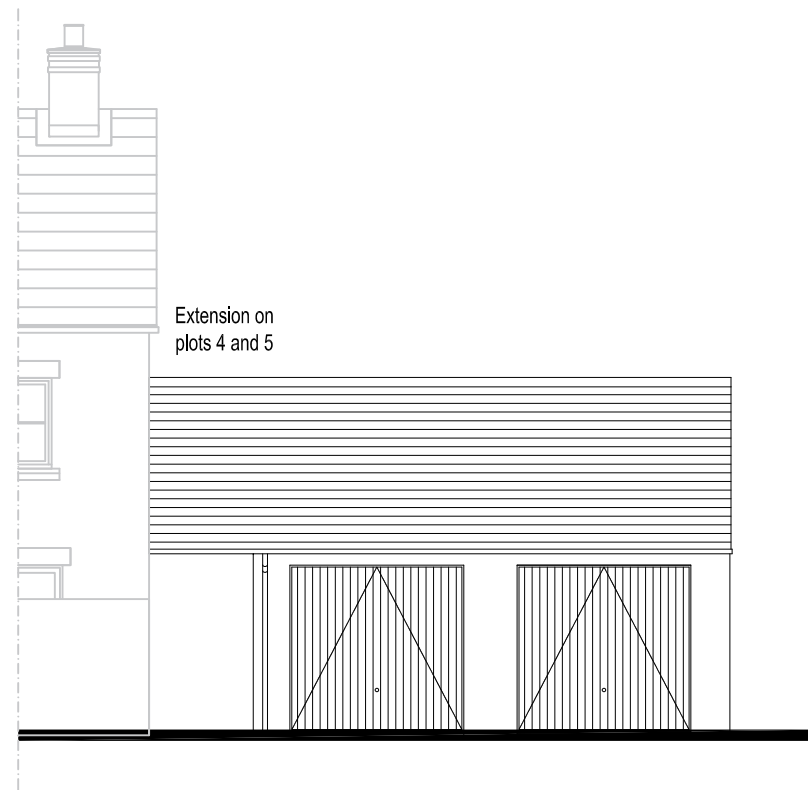


FRONT ELEVATION

Extension on plots 4 and 5

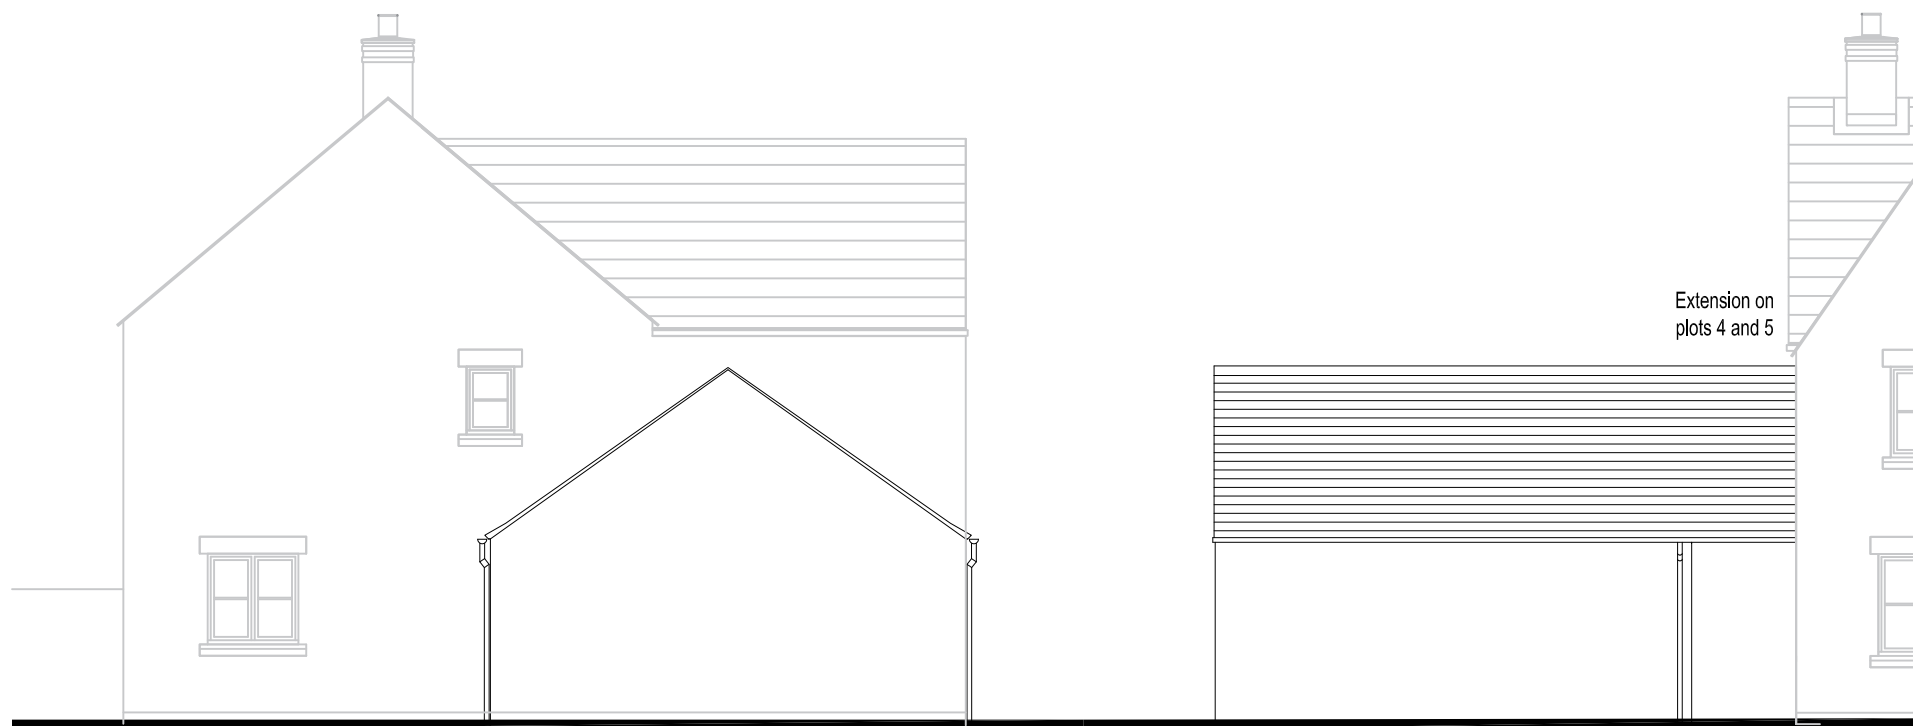

LEFT ELEVATION

REAR ELEVATION

 

P1 Issued for planning 08.10.2021

Revision	Amendment	Date
PV	SC	FC
Drawn by	Reviewed by	Approved by
61825	SEPT '21	1:100 @ A3
MCB Number	Date created	Scale @ A3

**McBains**

McBains Ltd  
5th Fl, 26 Finsbury Square London EC2A 1DS  
+44 (0)20 7786 7900  
mcbains.co.uk

Client  
**Vistry Group**

Project  
PUB LAND  
UPPER RISSINGTON

Drawing Title  
HOUSETYPE PLANS  
GRAGES with extended roof  
PLOTS 4, 5 as shown

**ARCHITECTURE**

Drawing / Document Reference	Status
VIST01 - MCB - ZZ - ZZ - DR - A - 0110	D5 - P1
Project ID	Originator
Zone	Level
Type	Discipline
Number	Suitability
Revision	