




GROUND FLOOR

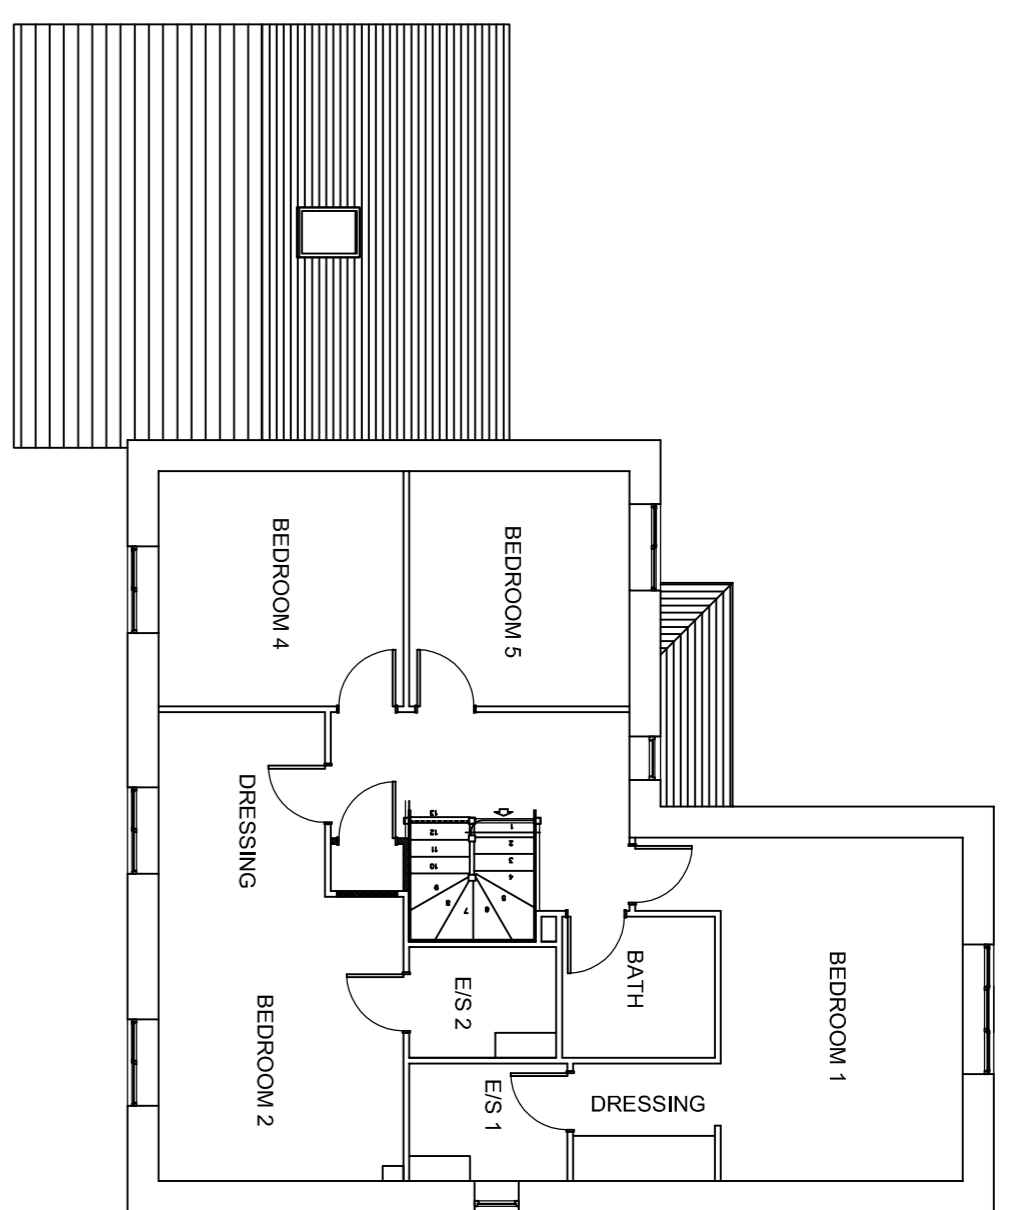


FIRST FLOOR

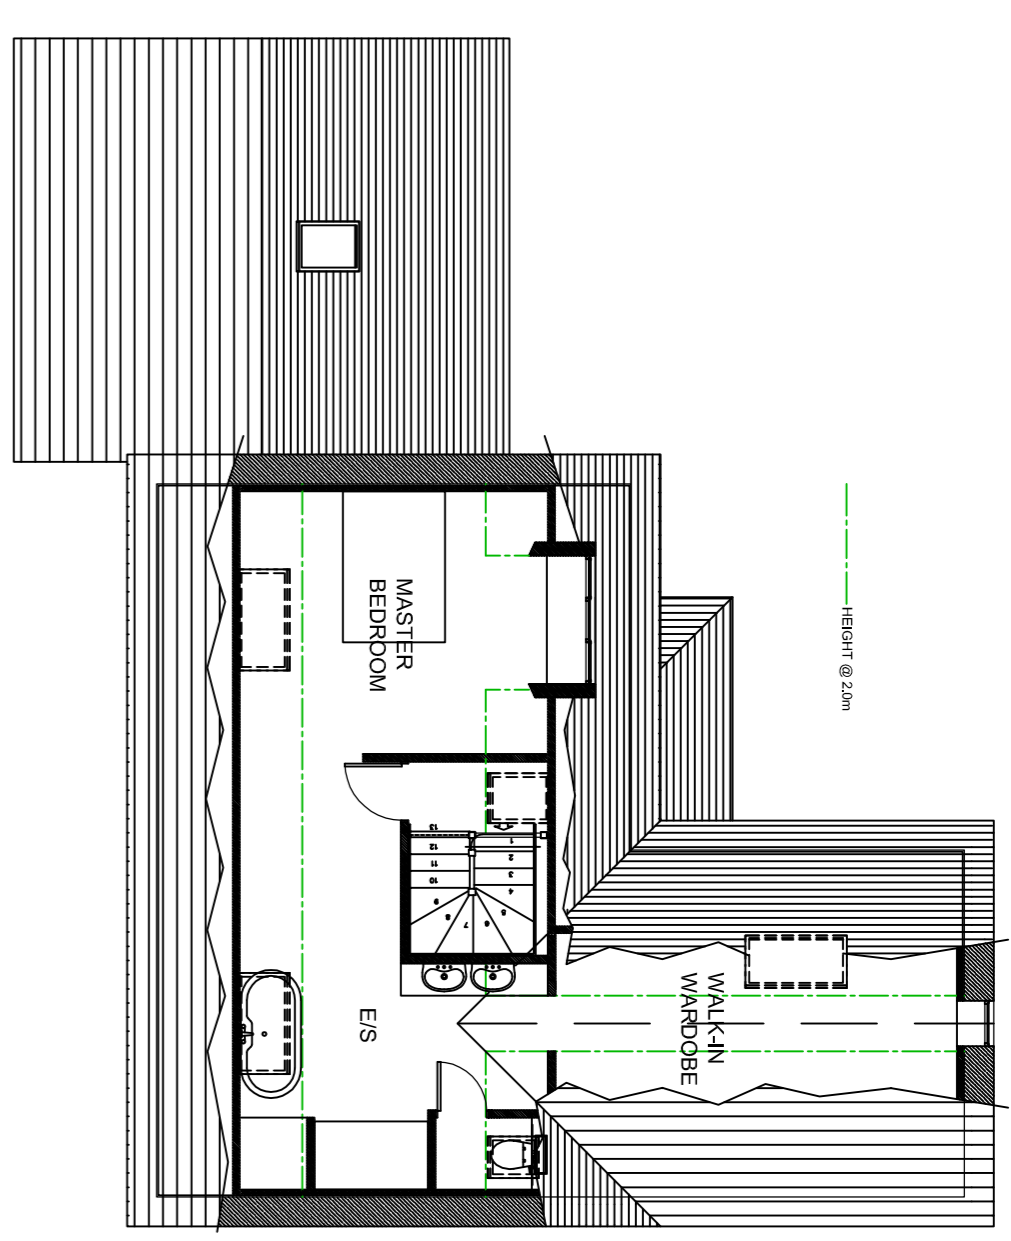


SECOND FLOOR

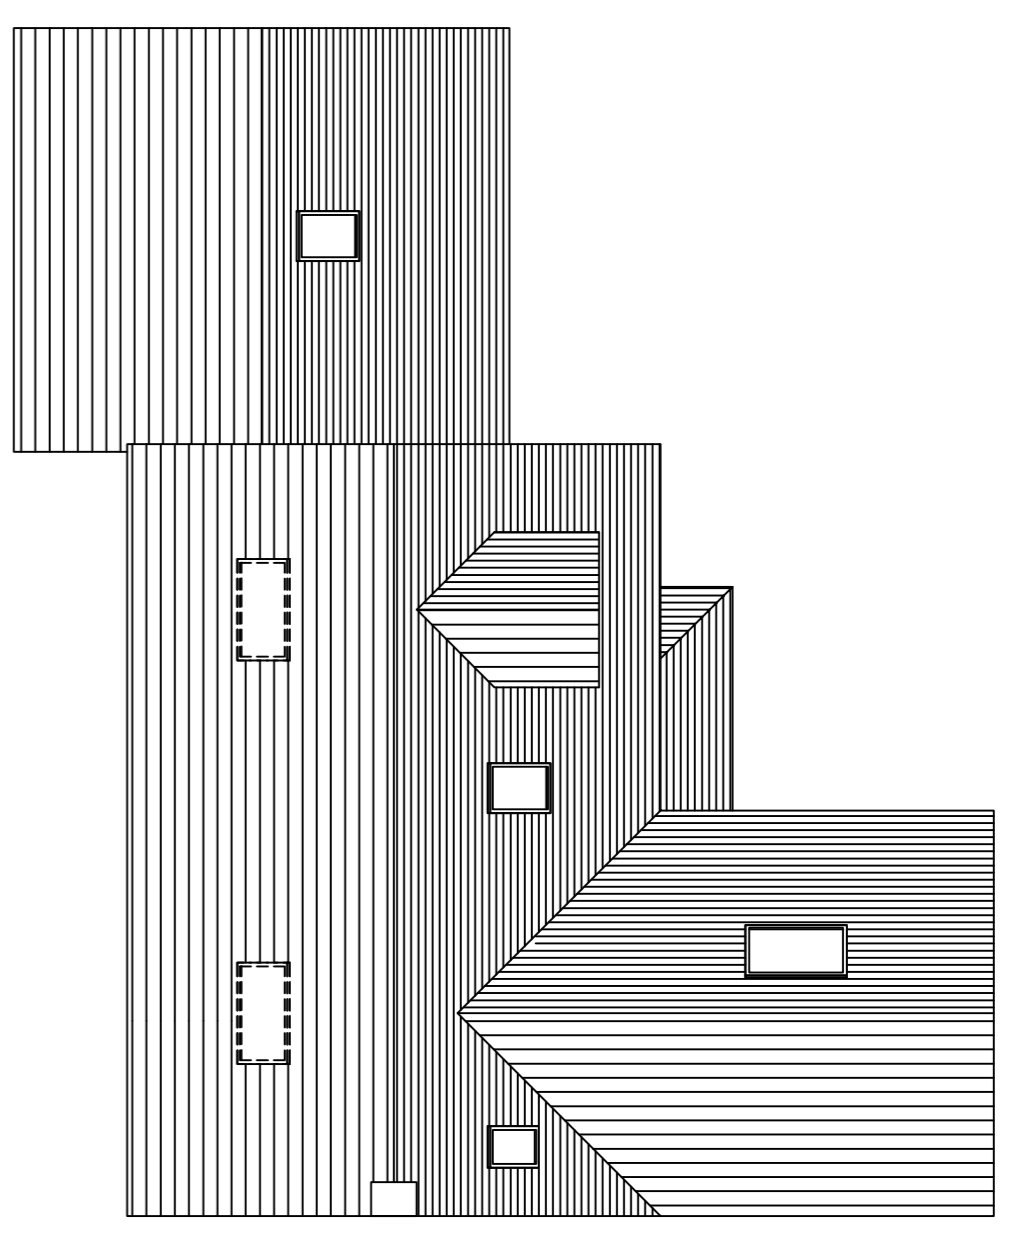


ROOF PLAN

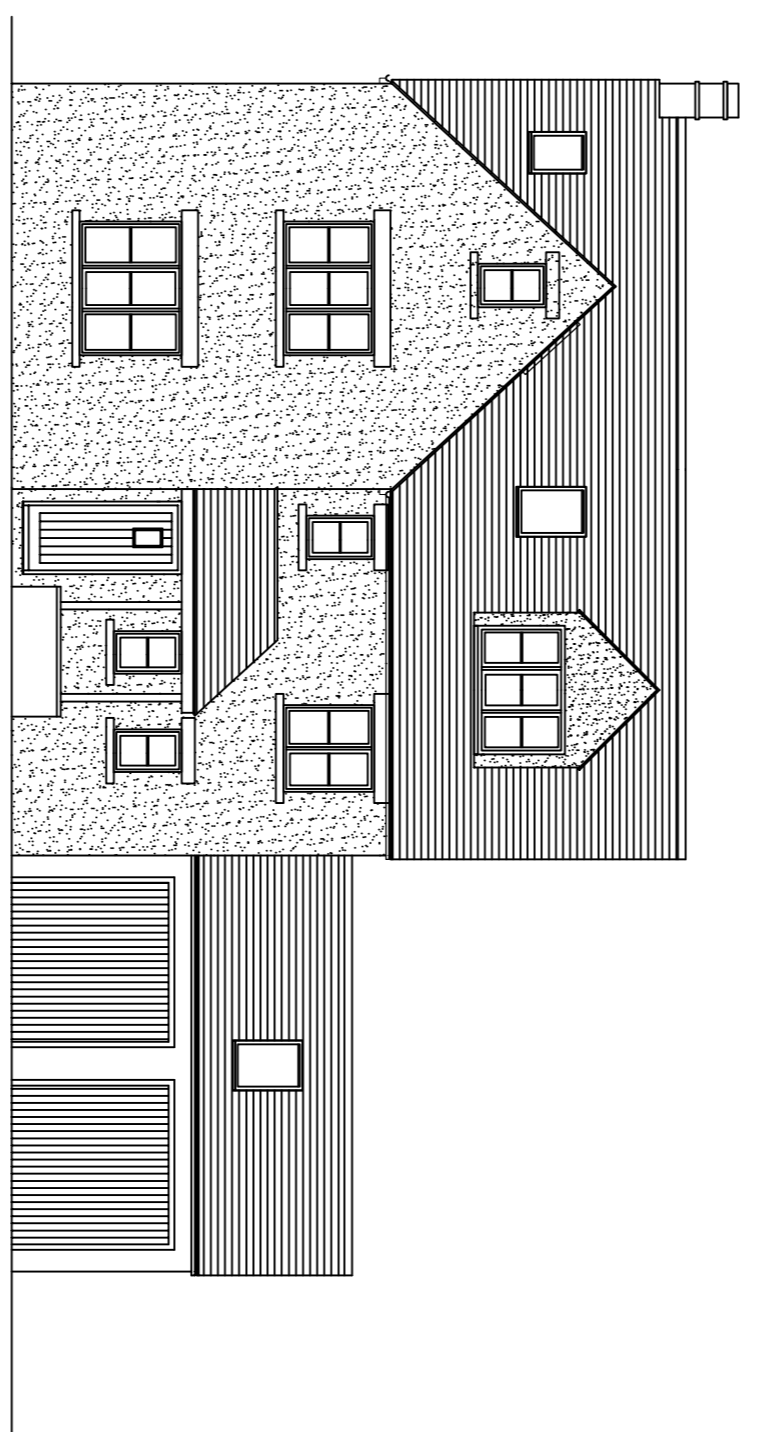


FRONT ELEVATION

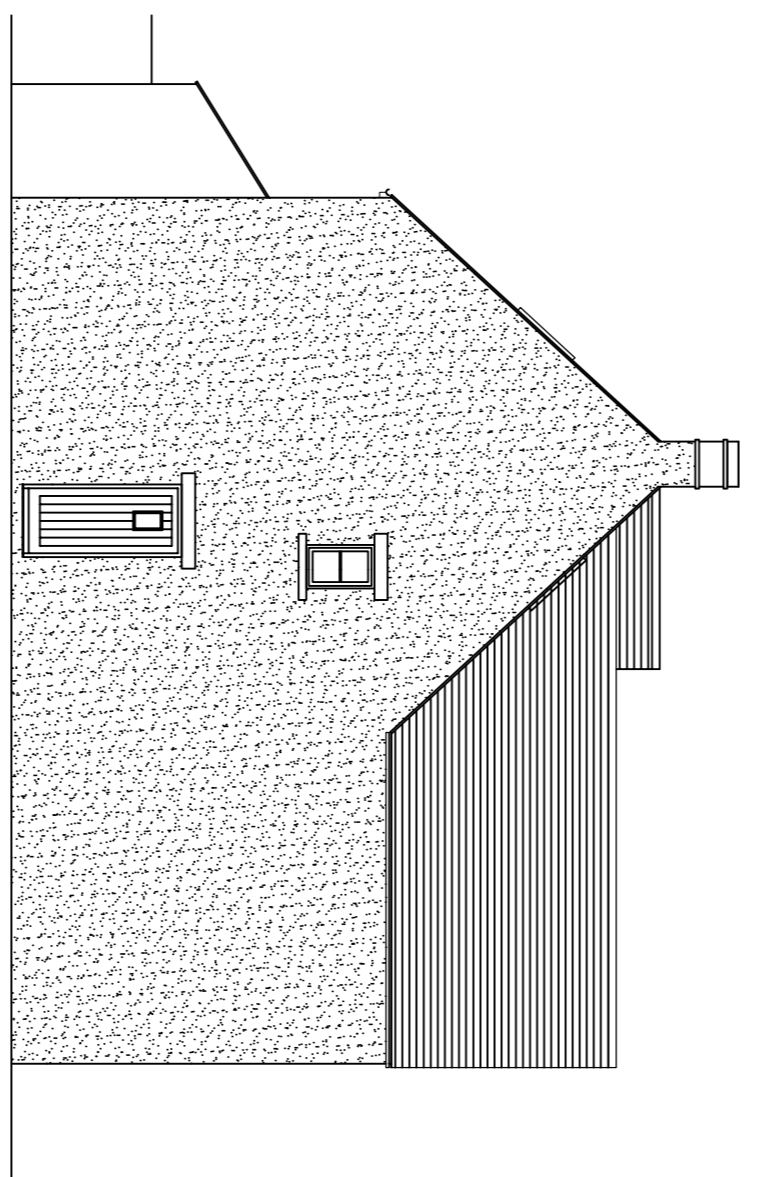

SIDE ELEVATION

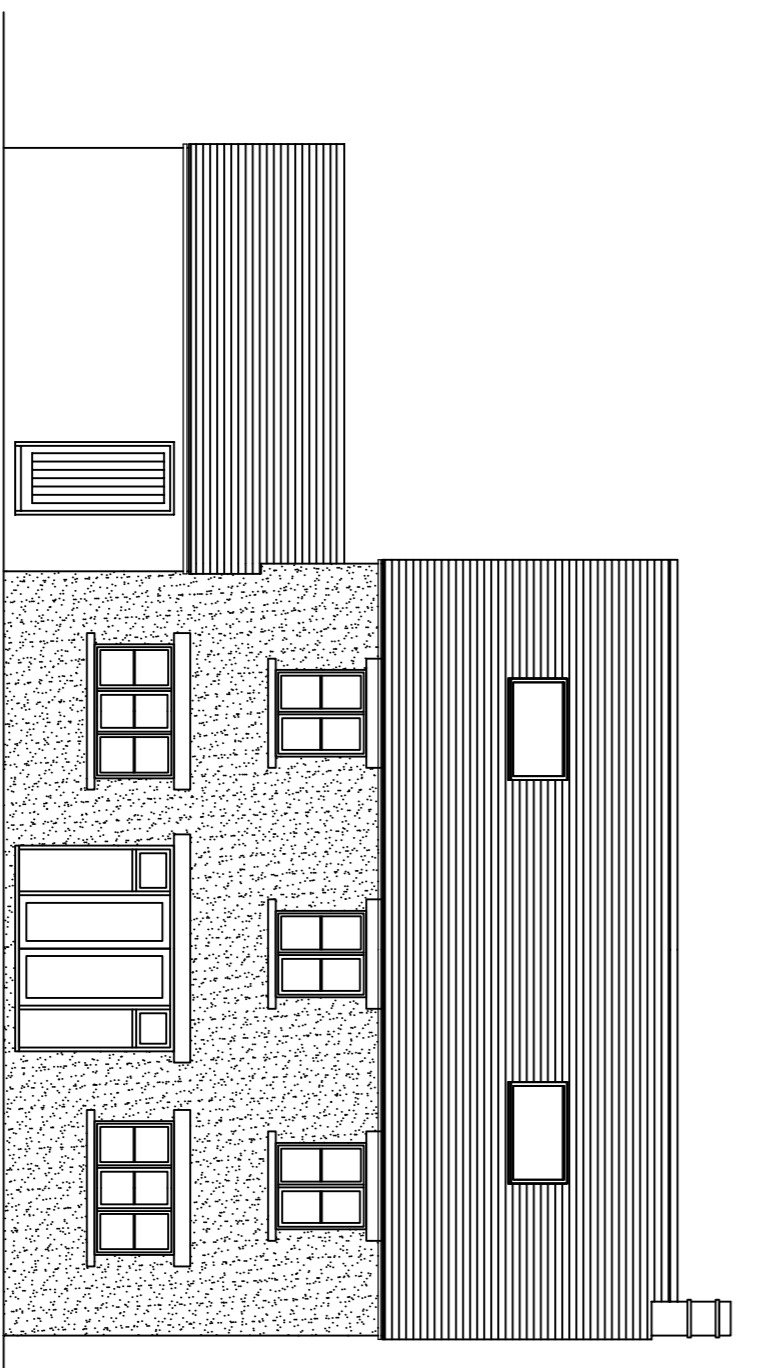


REAR ELEVATION

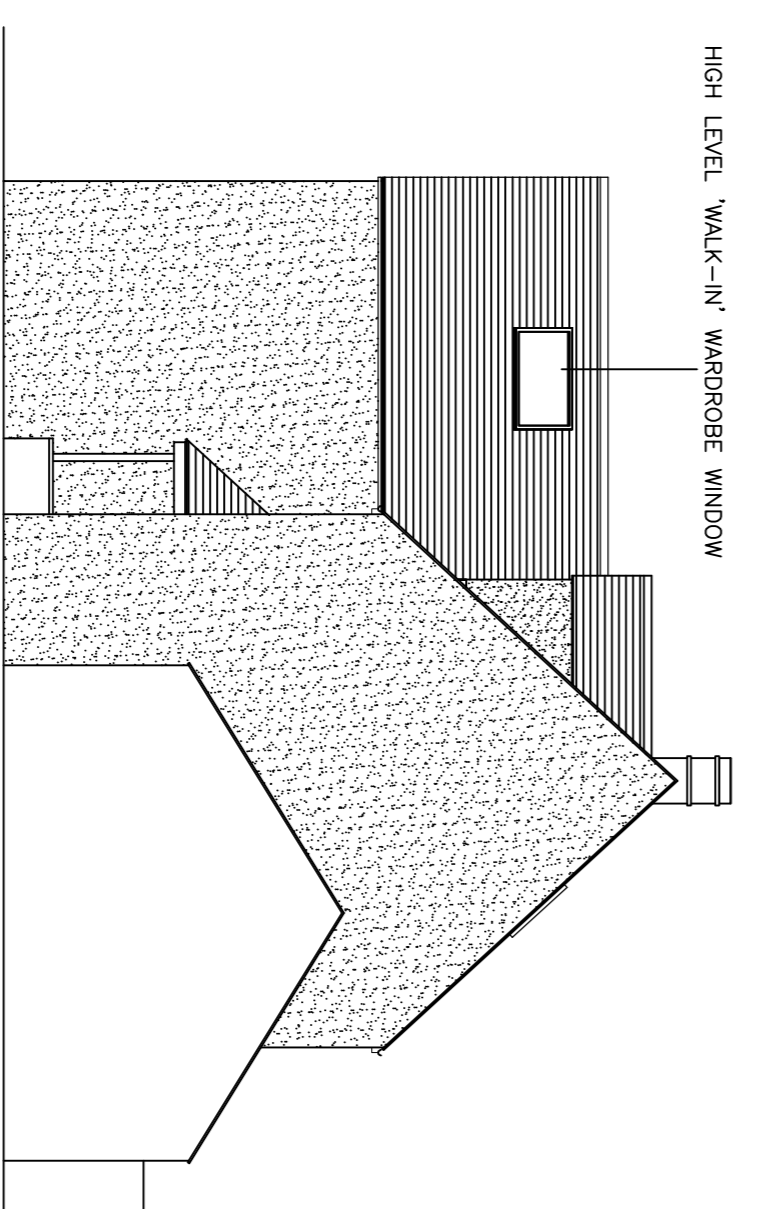


SIDE ELEVATION

HIGH LEVEL 'WALK-IN' WARDROBE WINDOW

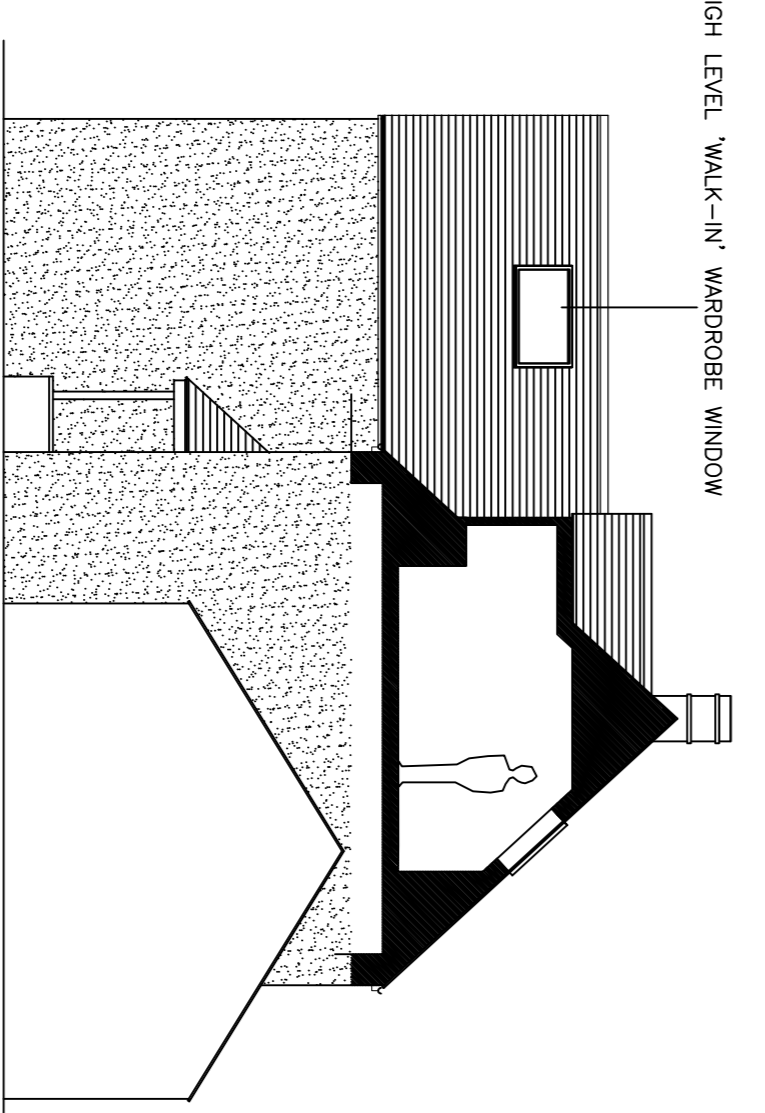

SECTION

HIGH LEVEL 'WALK-IN' WARDROBE WINDOW

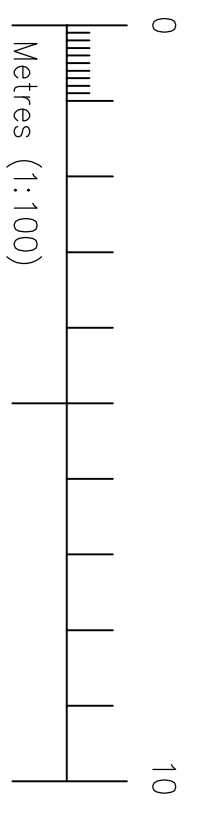

PROJECT TITLE	4 THE VINTAGE PAIR, UPPER BISSINGTON,
DRAWING TITLE	GL24 2B/ PROPOSED PLANS & ELEVATIONS
CLIENT	NICK RESTALL & ROMA NEAL
drawn	scale 100
date	OCTOBER 2021
	drawing no. 9473/PL02

**bourne**  
architectural design services

m + 07444 040170 e info@bourne9.co.uk w www.bourne9.co.uk