


RISINGTON - ALLOTMENT ACCESS - OPTION 1
SCALE - 1:1000 @ A4
DRA 19





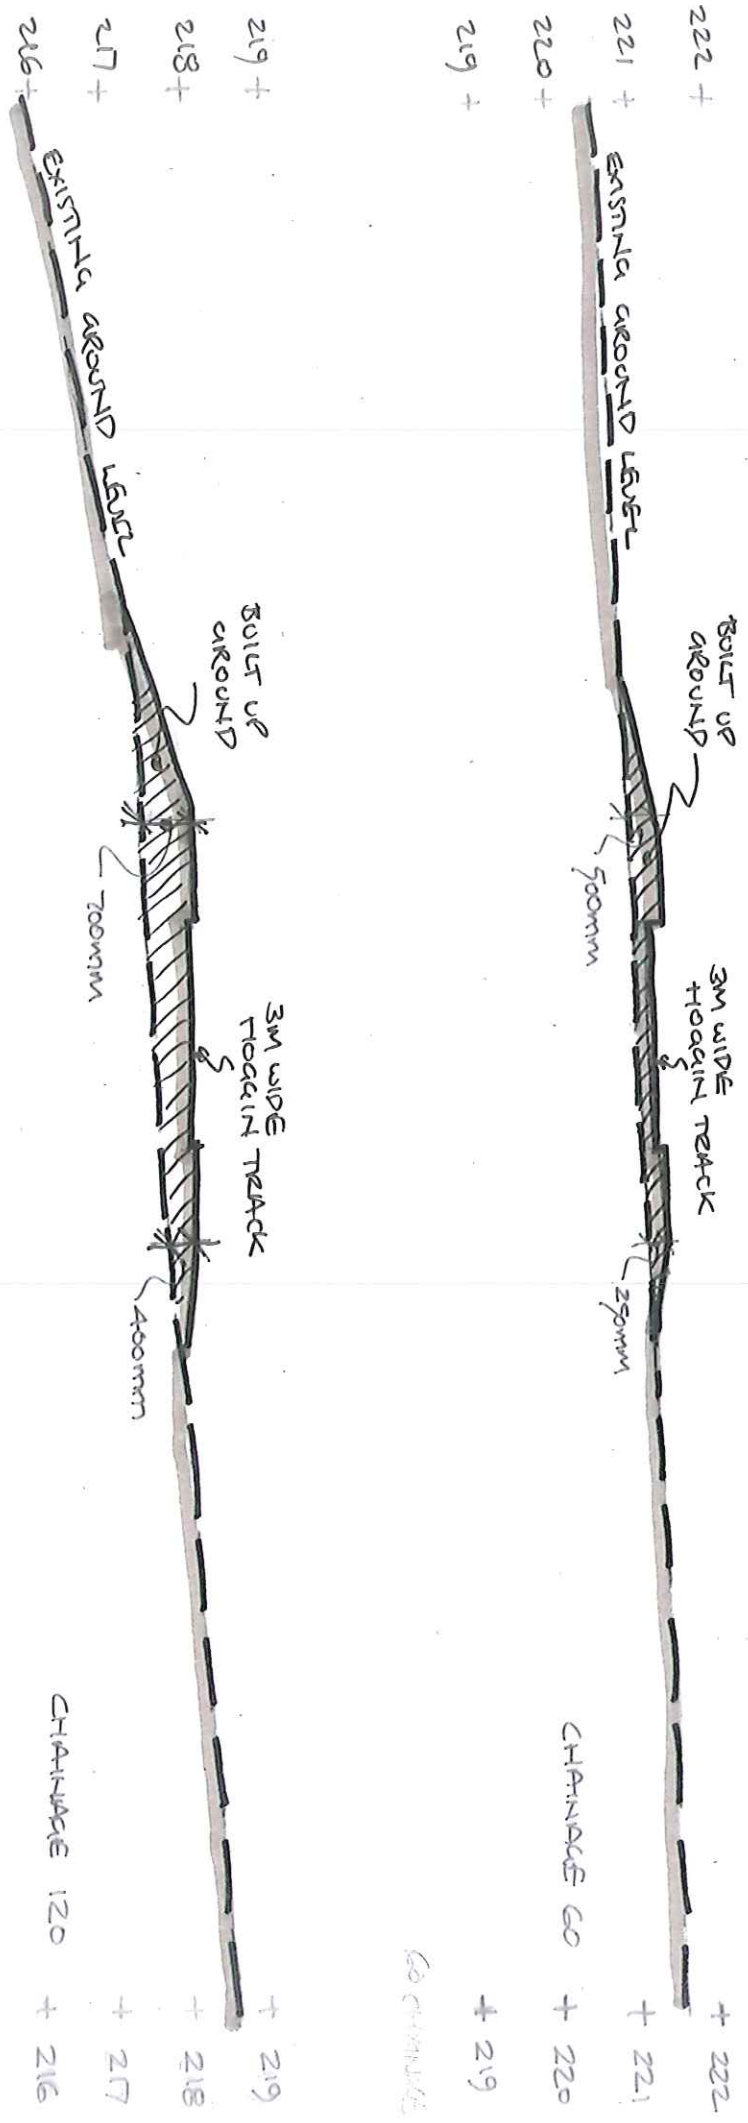

RISSINGTON
 SECTION THROUGH OPTION 1
 SCALE - 1:100
 JAN. 19

RISINGTON - ALLOTMENT ACCESS - OPTION 2
SCALE - 1:1000 @ A4
DAN 19



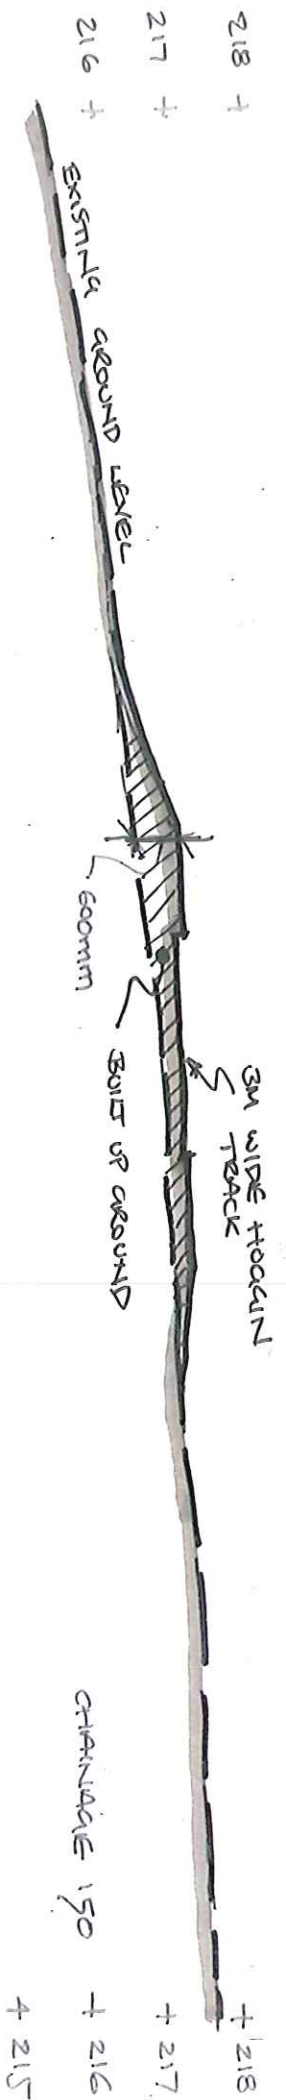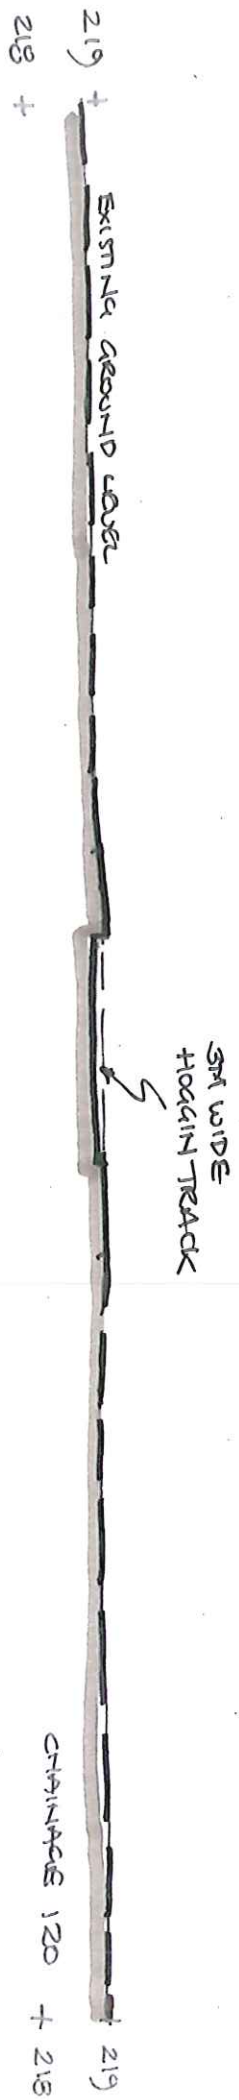

RISSECTION
 SECTION THROUGH OPTION 2
 SCALE - 1:100
 DRAWN 19

RISINGTON - ALLOTMENT ACCESS - OPTION 3
SCALE - 1:1000 @ A4
DAN 19.



Allotment
Parking
(200 spaces)

TENNIS
COURTS

Drainage
60

Embankment
20

Remove section of
hedgerow

3m wide hoggin
vehicular access



Drainage 120

Turning area
and parking

Passing bay

Embankments

ALLOTMENTS

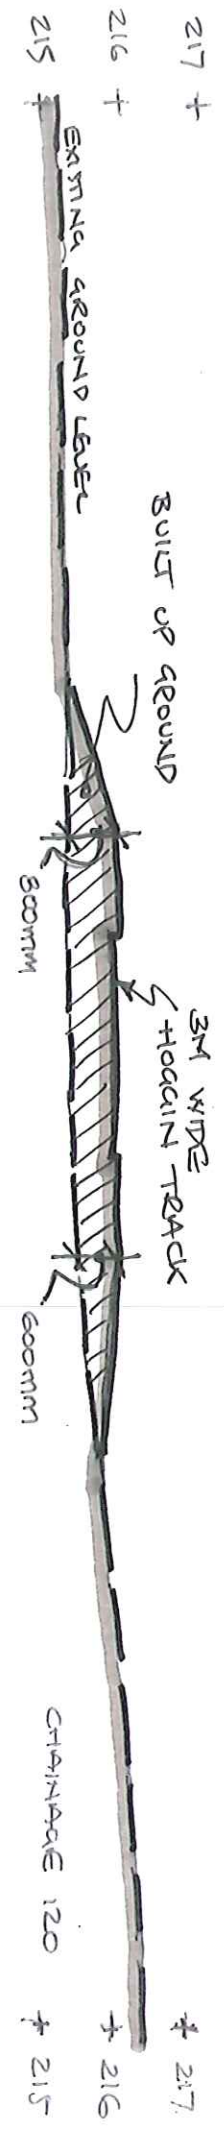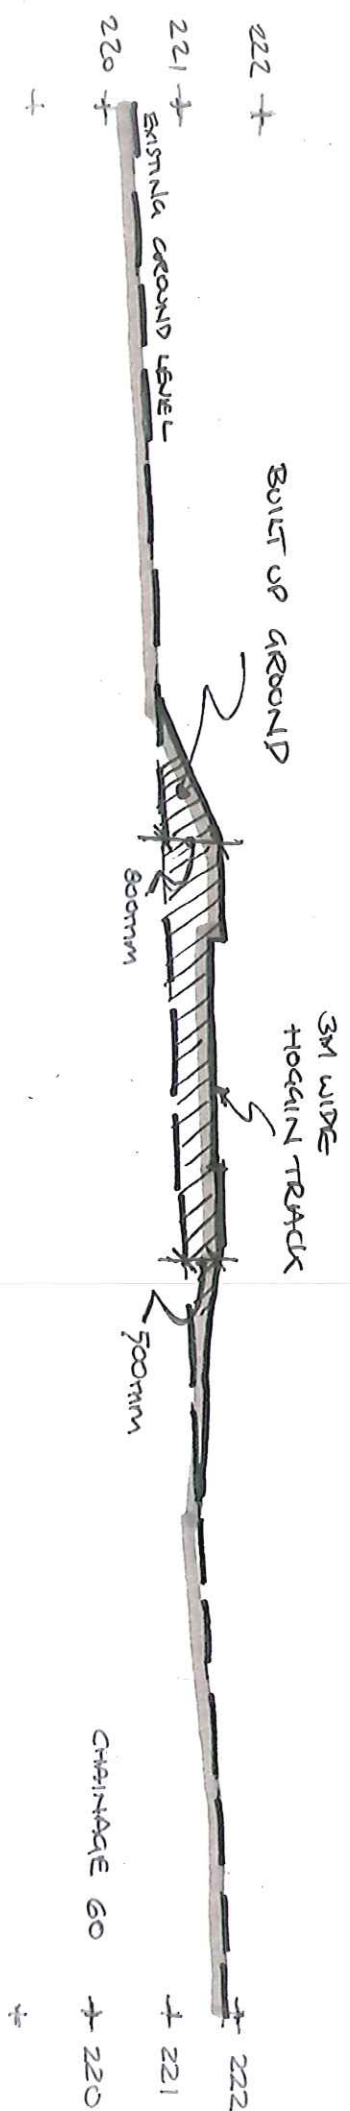

RISSINGTON

SECTION THROUGH OPTION 3

SCALE - 1:100

SPAN 19