

OUTSIDE

100 x 100 Granite sets to threshold



Castwood stone piers with Architectural Stone coping

100 x 100 Granite sets to threshold

Castwood stone piers with Architectural Stone coping

ELEVATION 1:20

SECTION 1:20

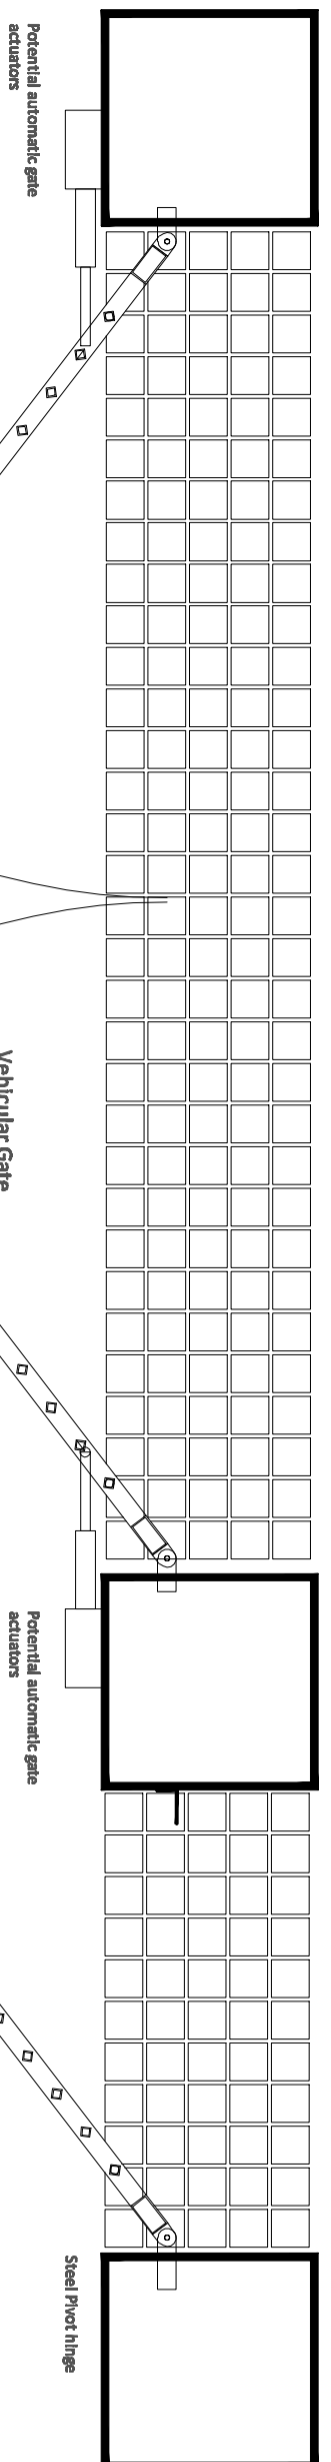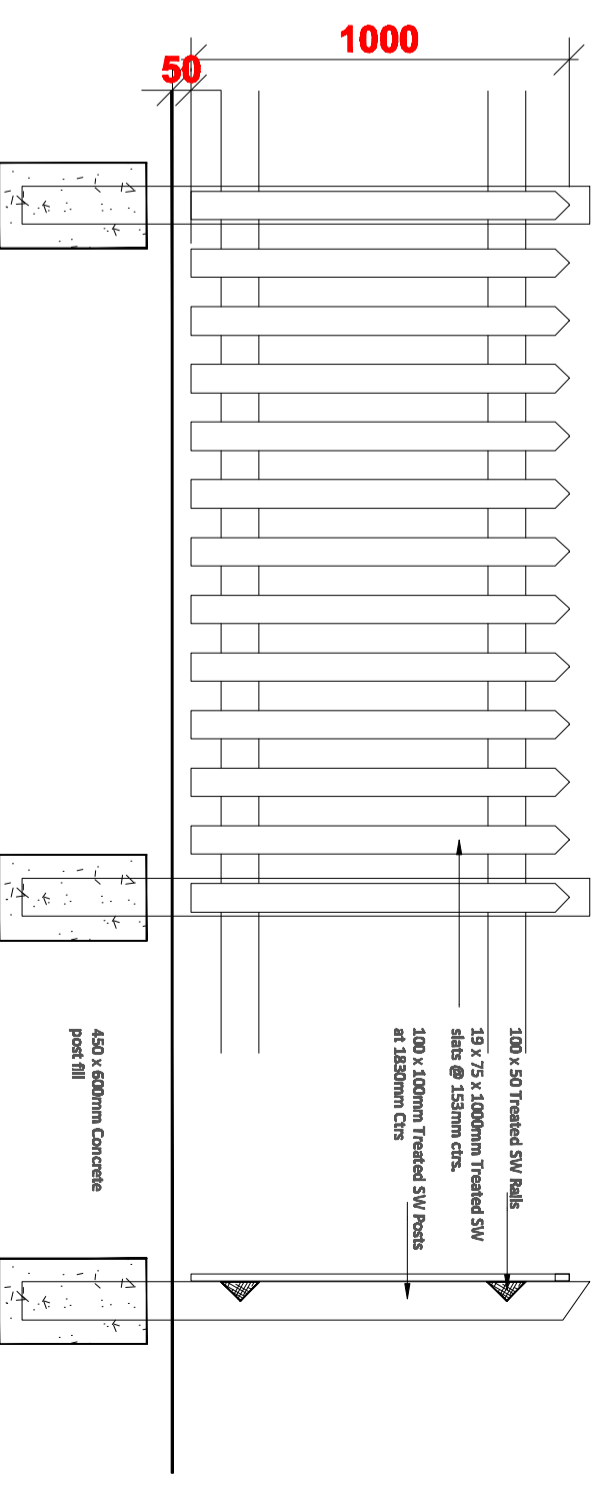


INSIDE

Stop post 75 x 75mm S

50 x 240 mm Flat 10mm hinge plate


PICKET FENCE DETAILS

PLAN 1:20

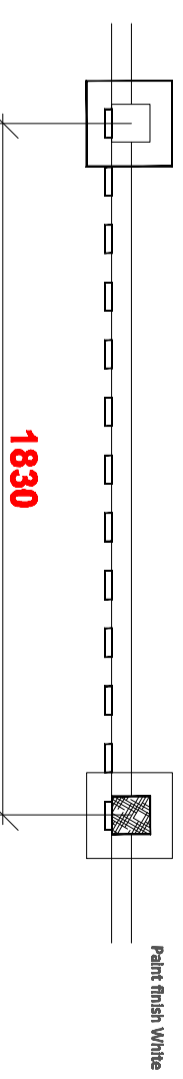

PLAN & ELEVATION OF GATES 1:20

DETAIL OF GATES 1:5

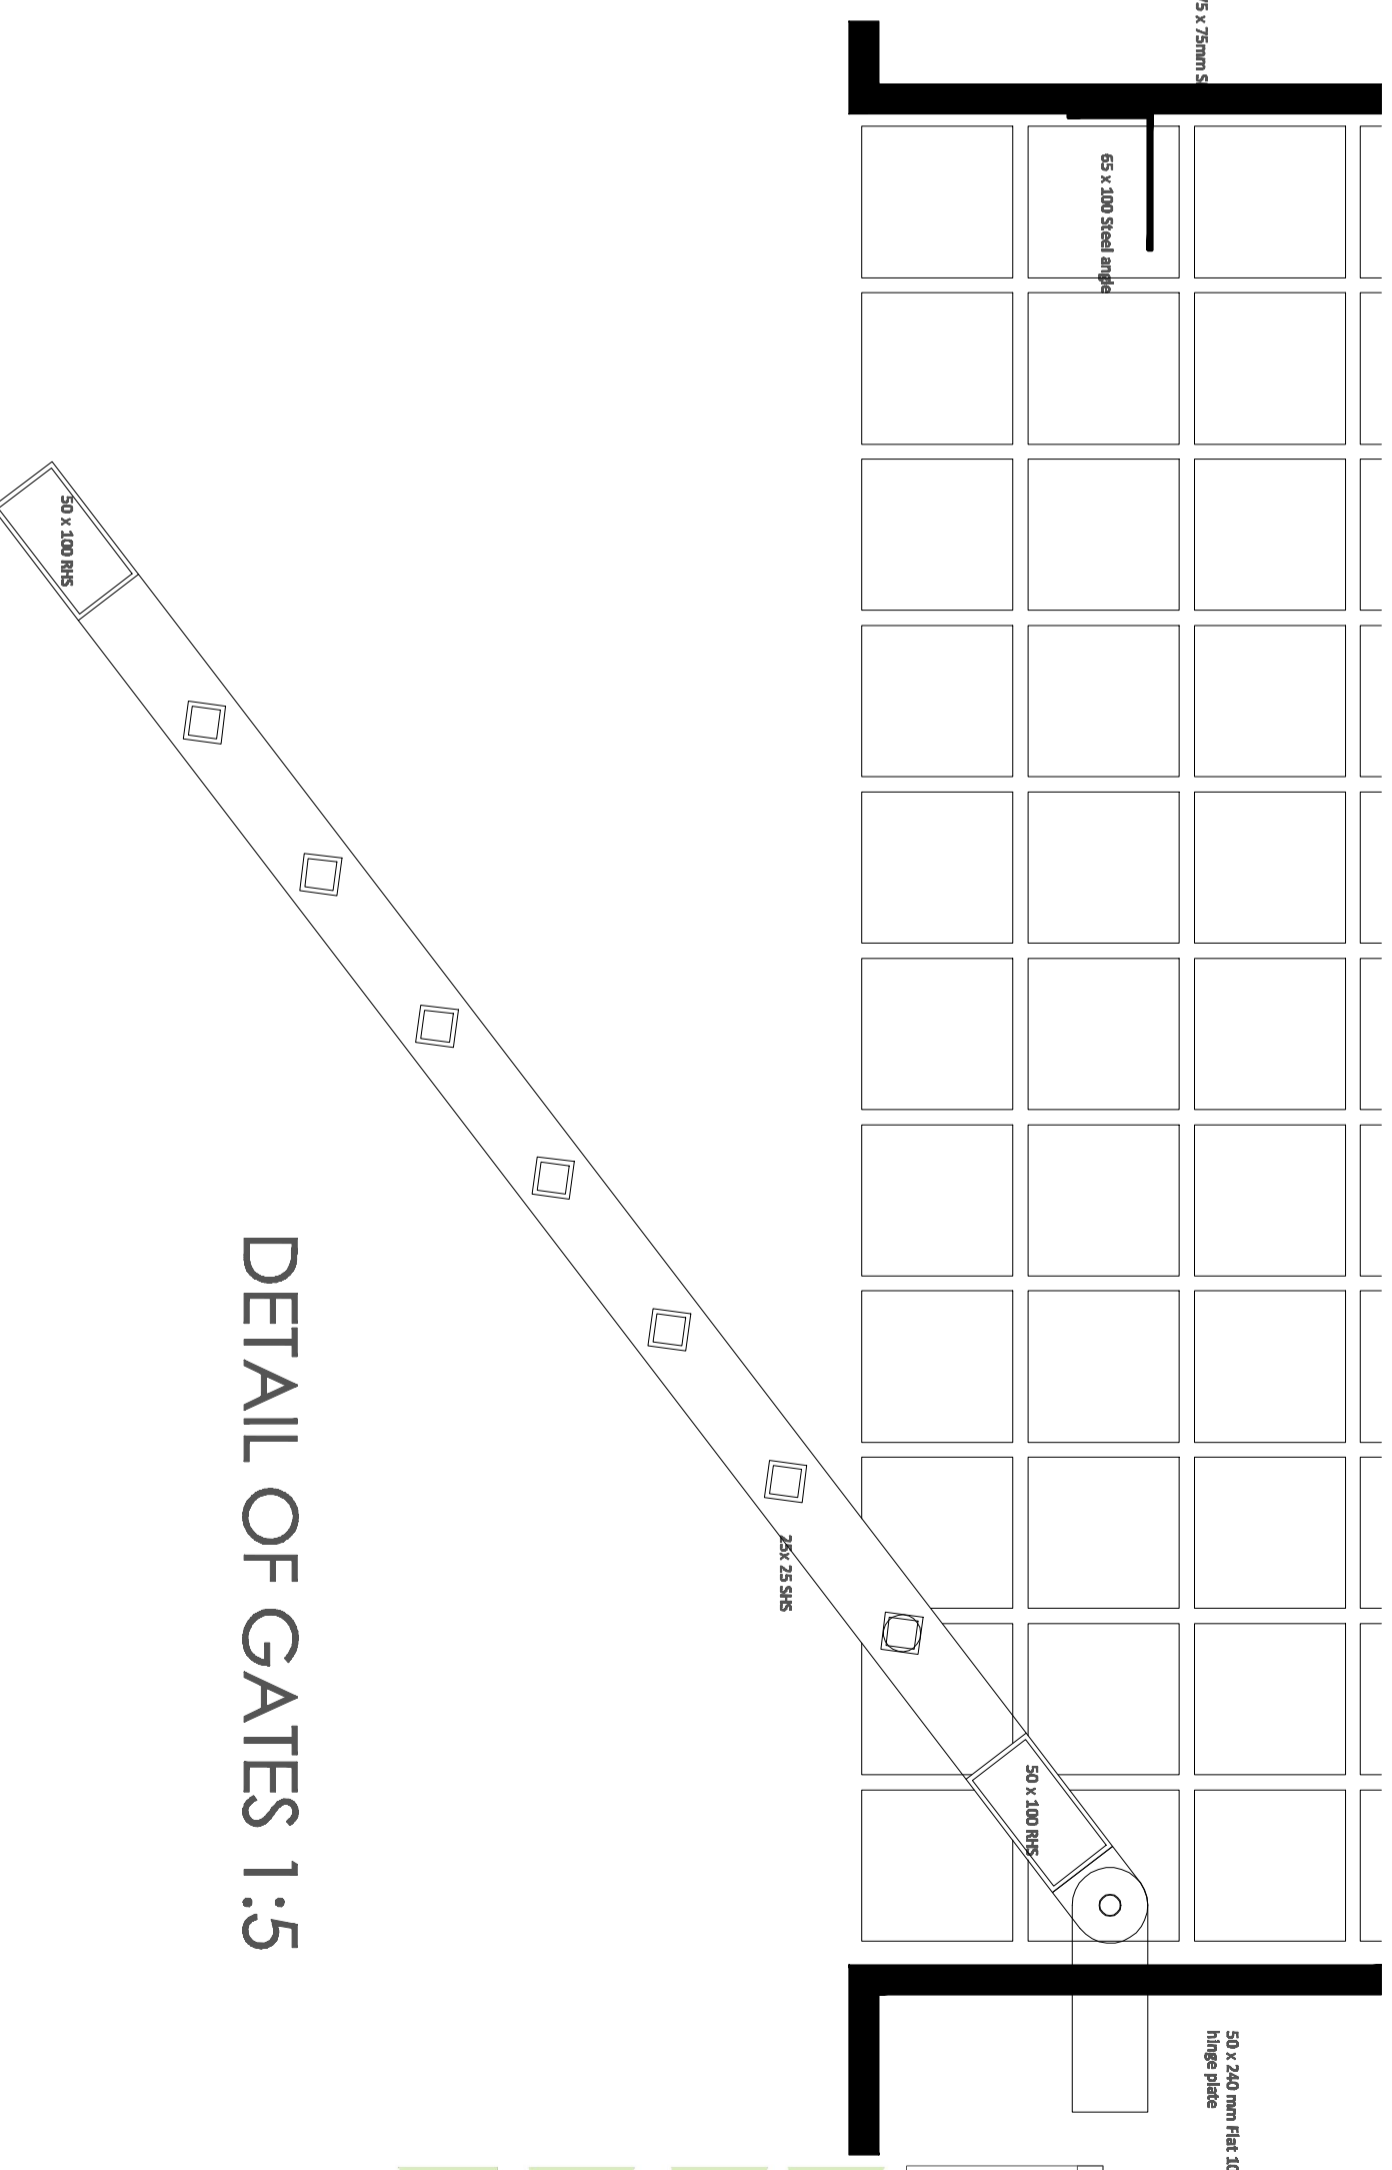

REVISIONS

Author: **NMW Architects**
 Project: **THE WATCHTOWER LITTLE RISSINGTON**
 Client: **TRINAC PROPERTIES LTD.**

Project: **THE WATCHTOWER LITTLE RISSINGTON**

Drawn by: **TRINAC PROPERTIES LTD.**

DATE: **12.08.2024**
 DRAWN BY: **TRINAC PROPERTIES LTD.**
 CHECKED BY: **TRINAC PROPERTIES LTD.**
 PROJECT NO: **1097-53**



This drawing is the copyright of NMW Architects Ltd and shall not be reproduced without the written consent of NMW Architects Ltd. All other drawings and documents produced in connection with this project shall be the property of NMW Architects Ltd and shall not be used for any other purpose without the written consent of NMW Architects Ltd.