

James M Wishart
 & Associates
 P O Box 43
 North Muskham
 Newark on Trent
 NG23 6EJ

Dragon Vets
 8a & 8b Sopwith Road
 Upper Rissington
 GL54 2NL

Existing Ground &
 First Floor Layout

DWG:
 WA758-Dragon-ExPlans-F



February 2019

Scale: 1:100

Original drawing by C Scott
 modified Feb 2019

E Mail: wishart.assoc@live.co.uk

T: 01636 674480

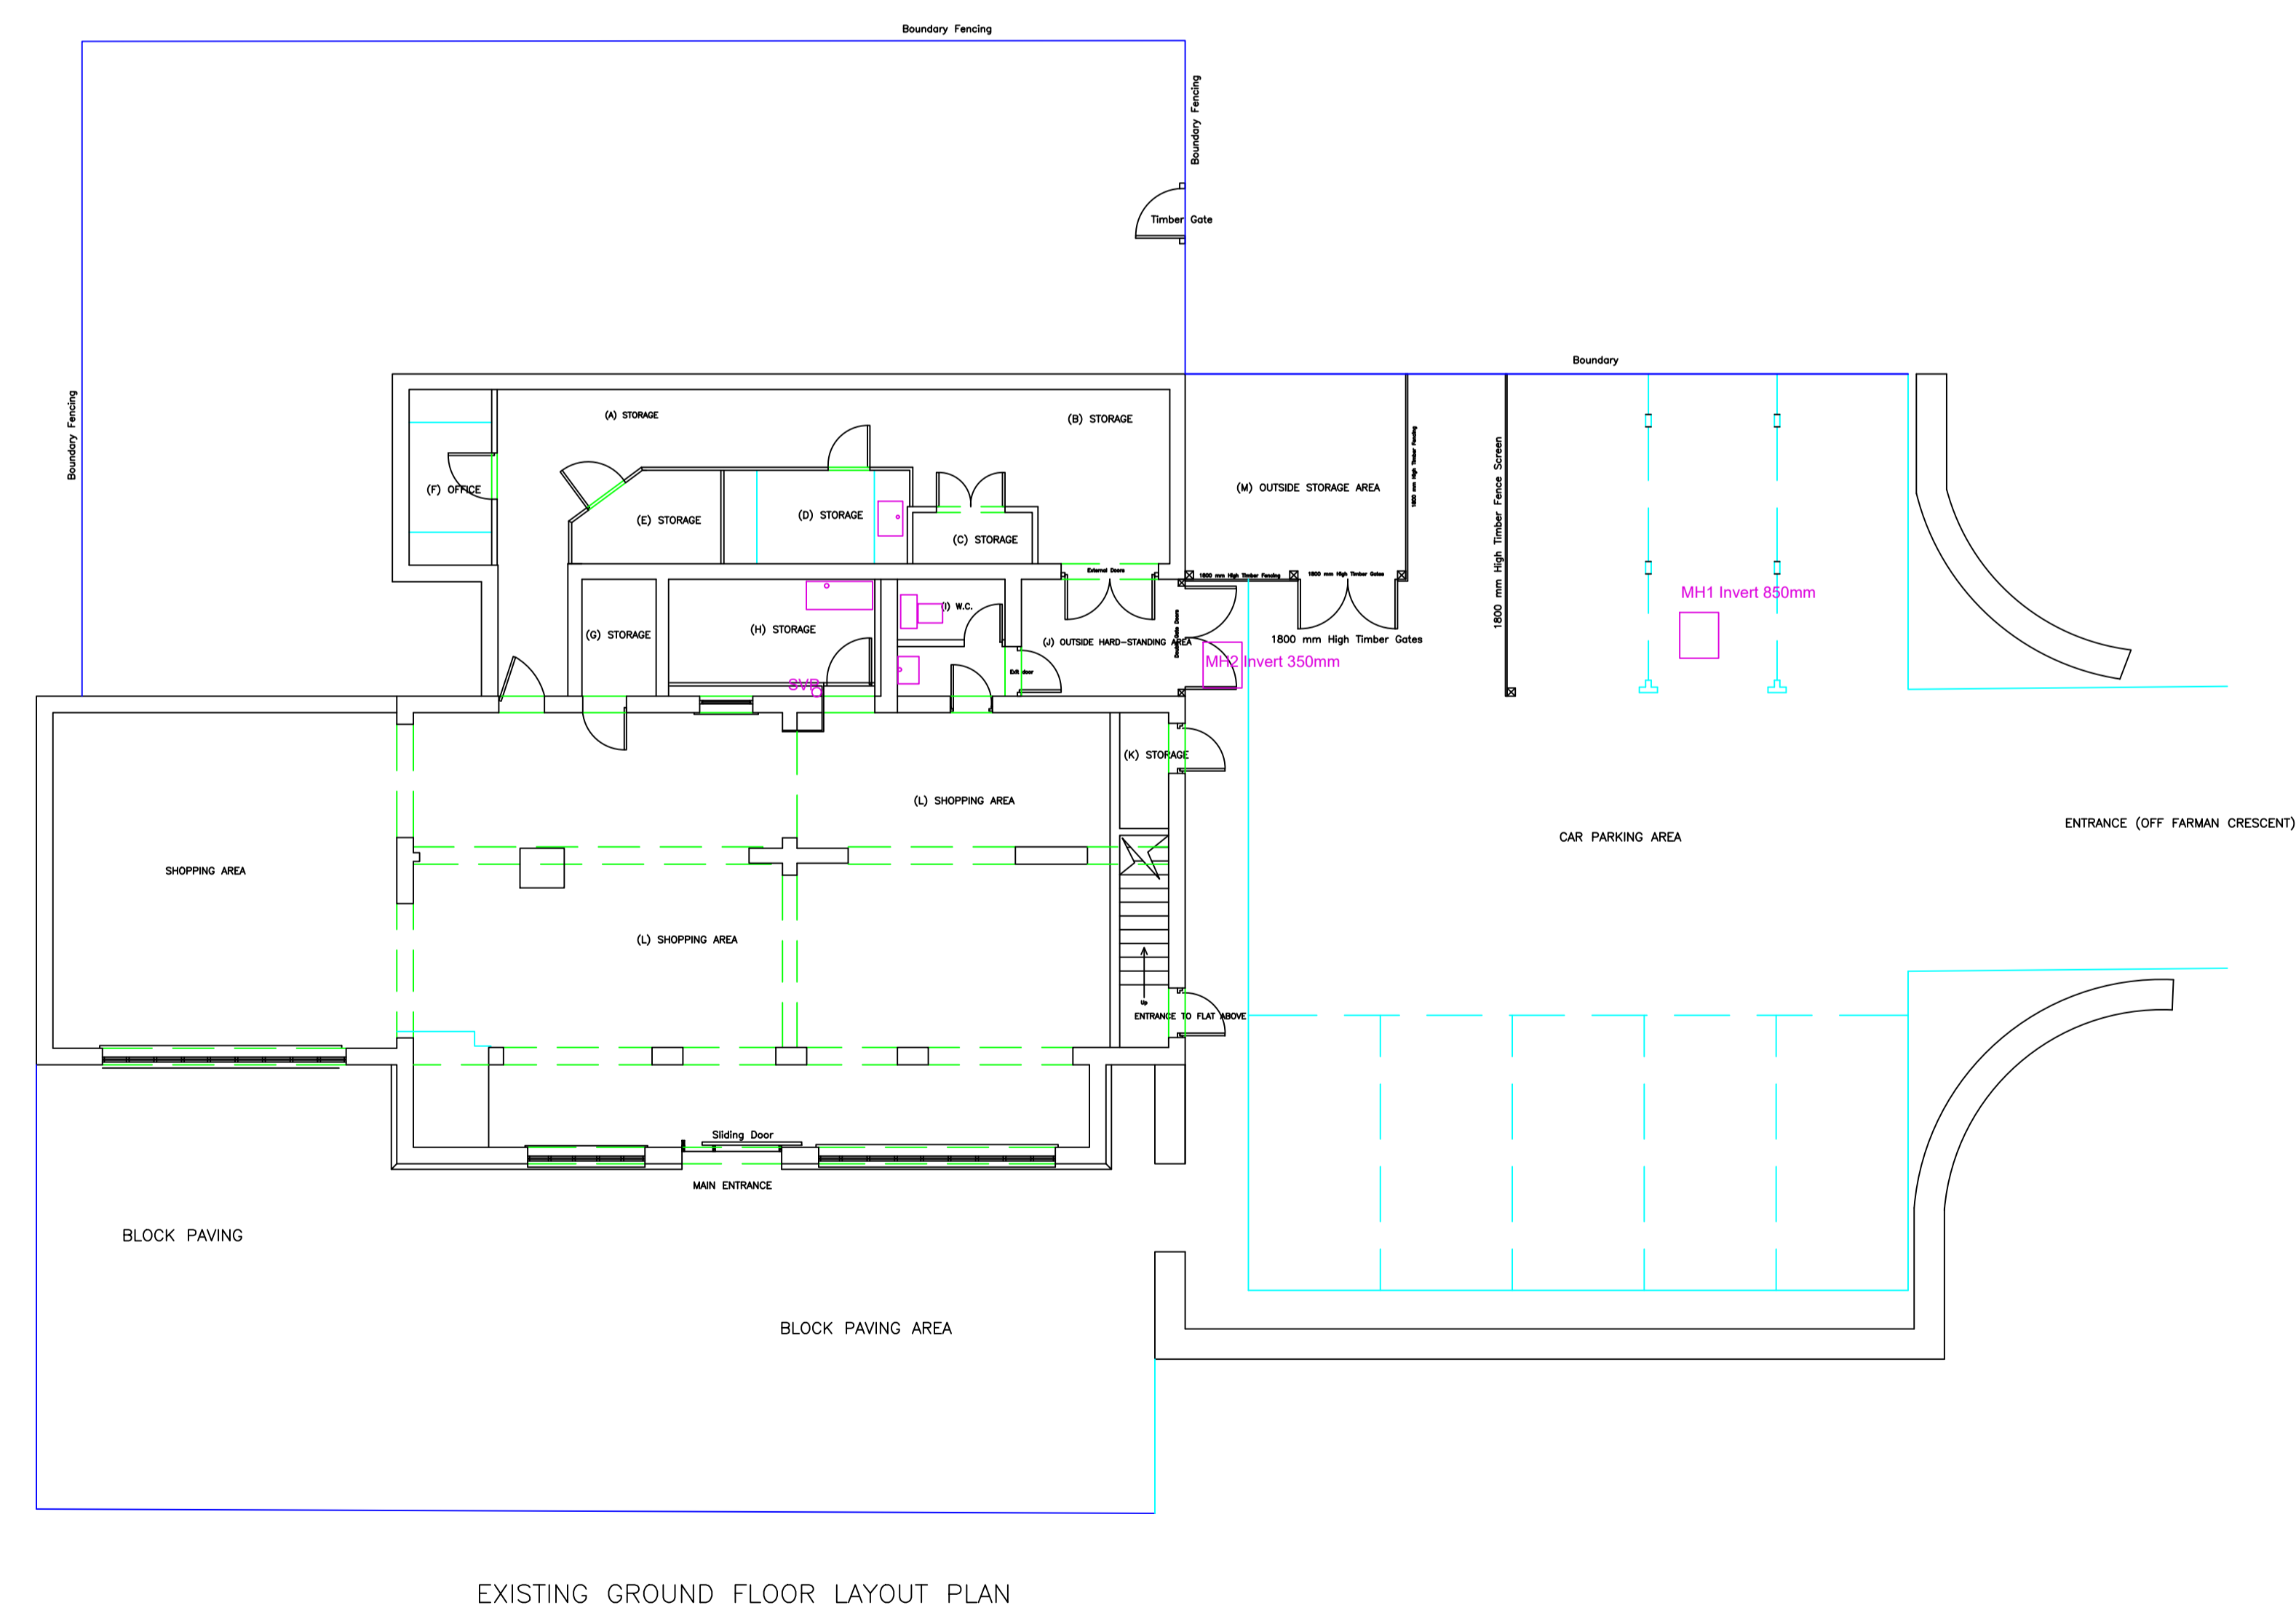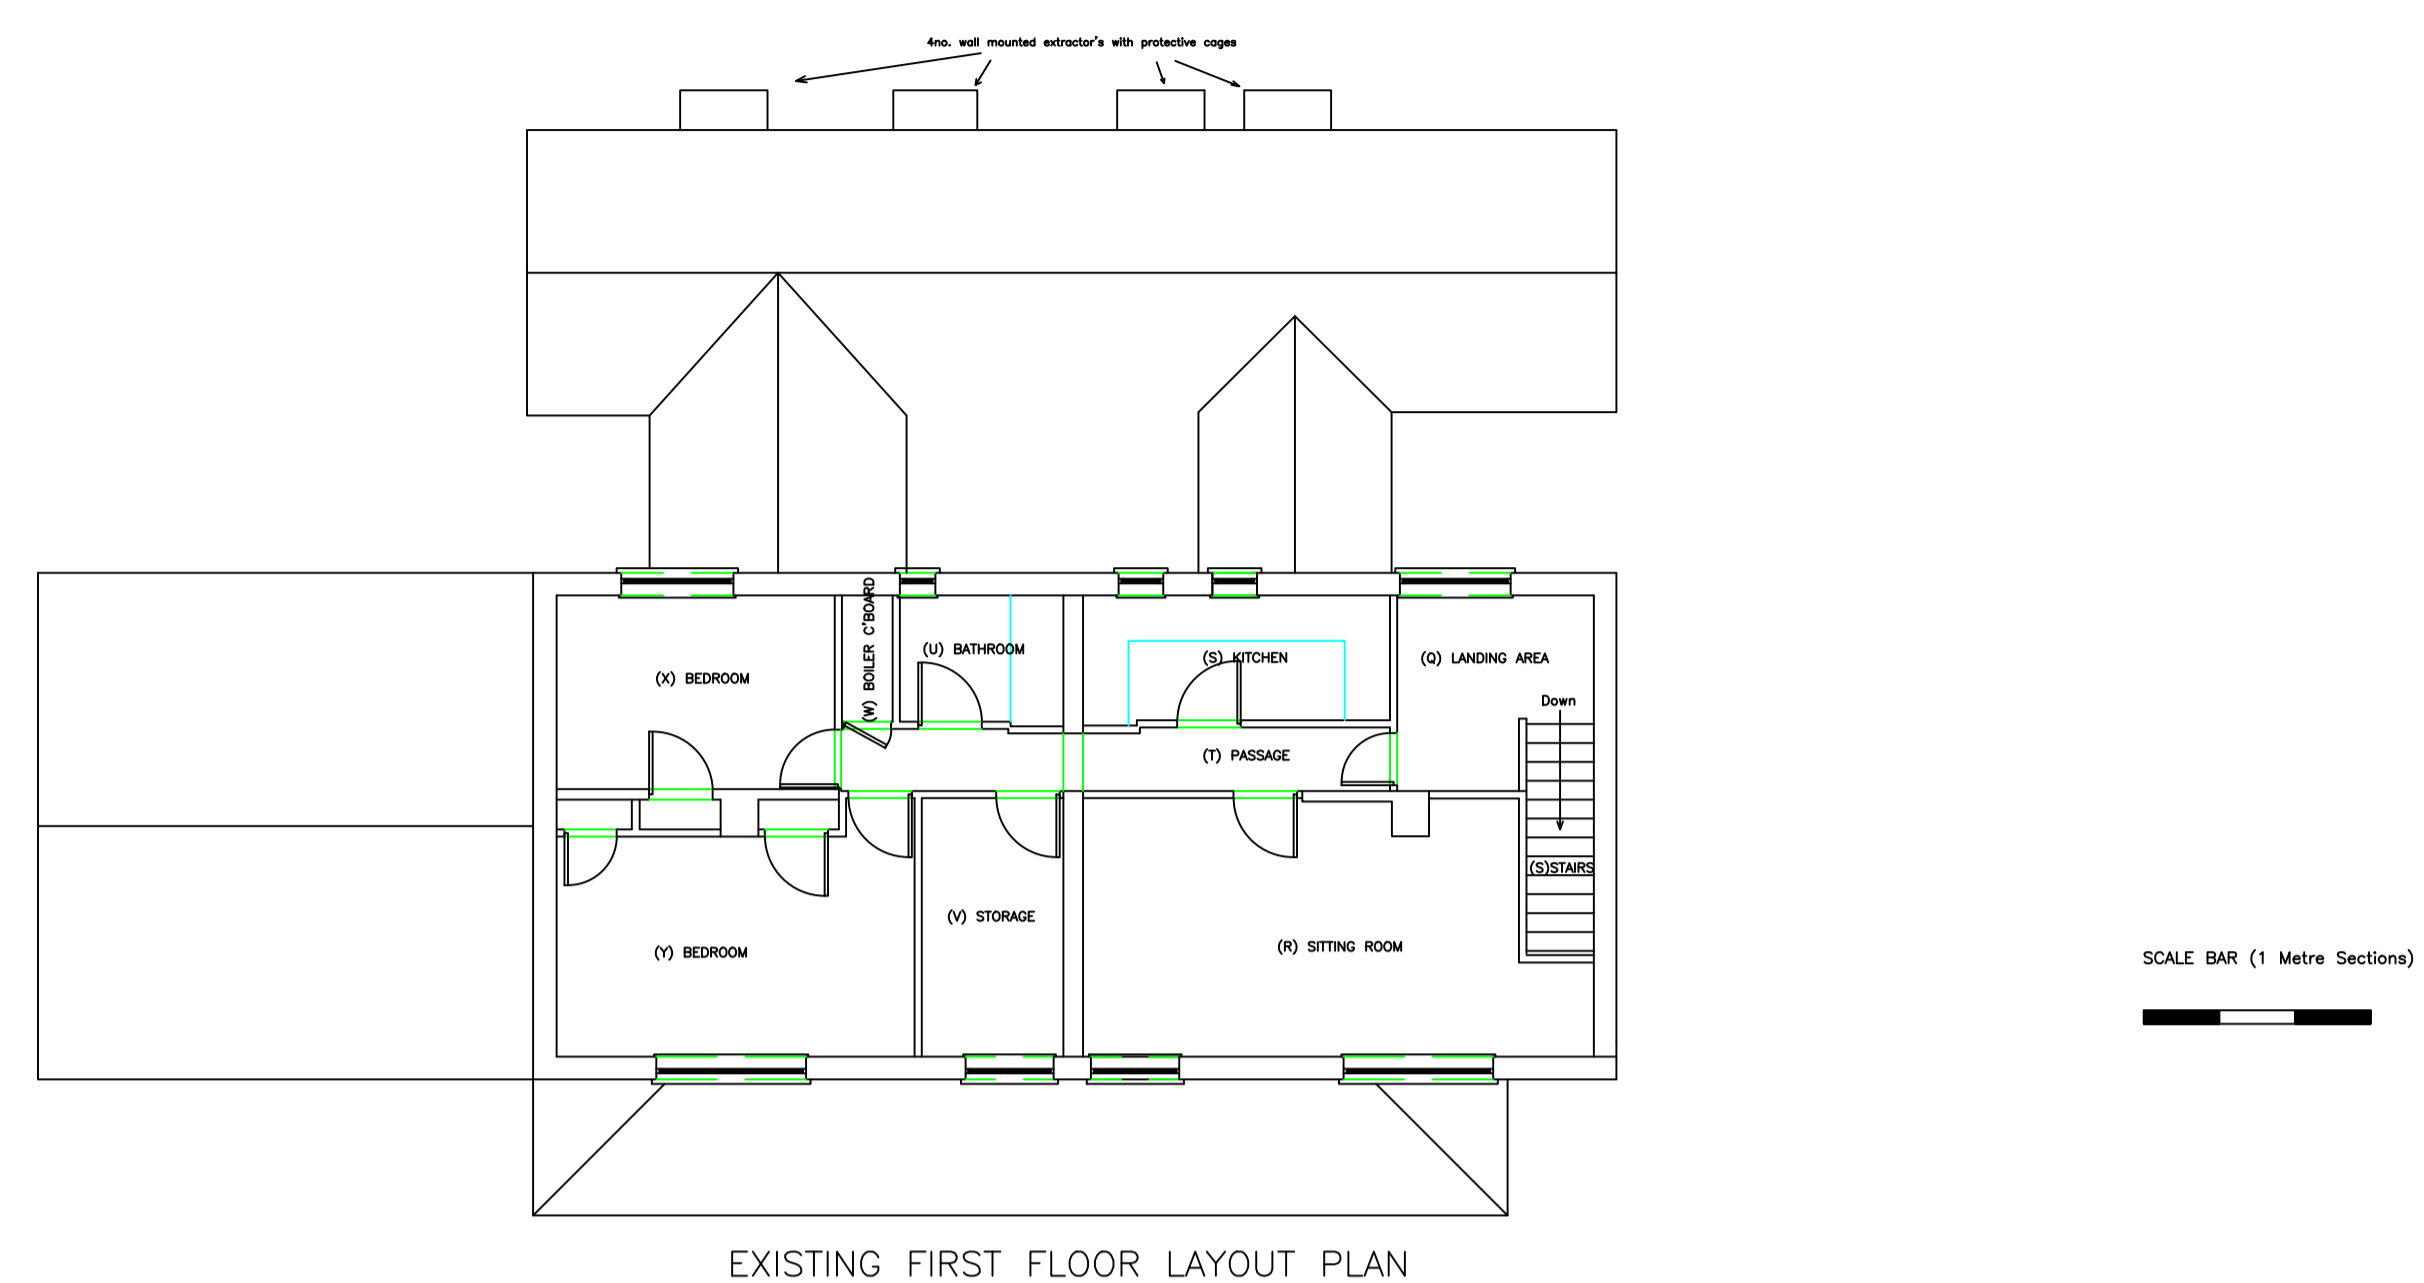

EXISTING GROUND FLOOR LAYOUT PLAN