



SIDE ELEVATION (EAST) 1:50

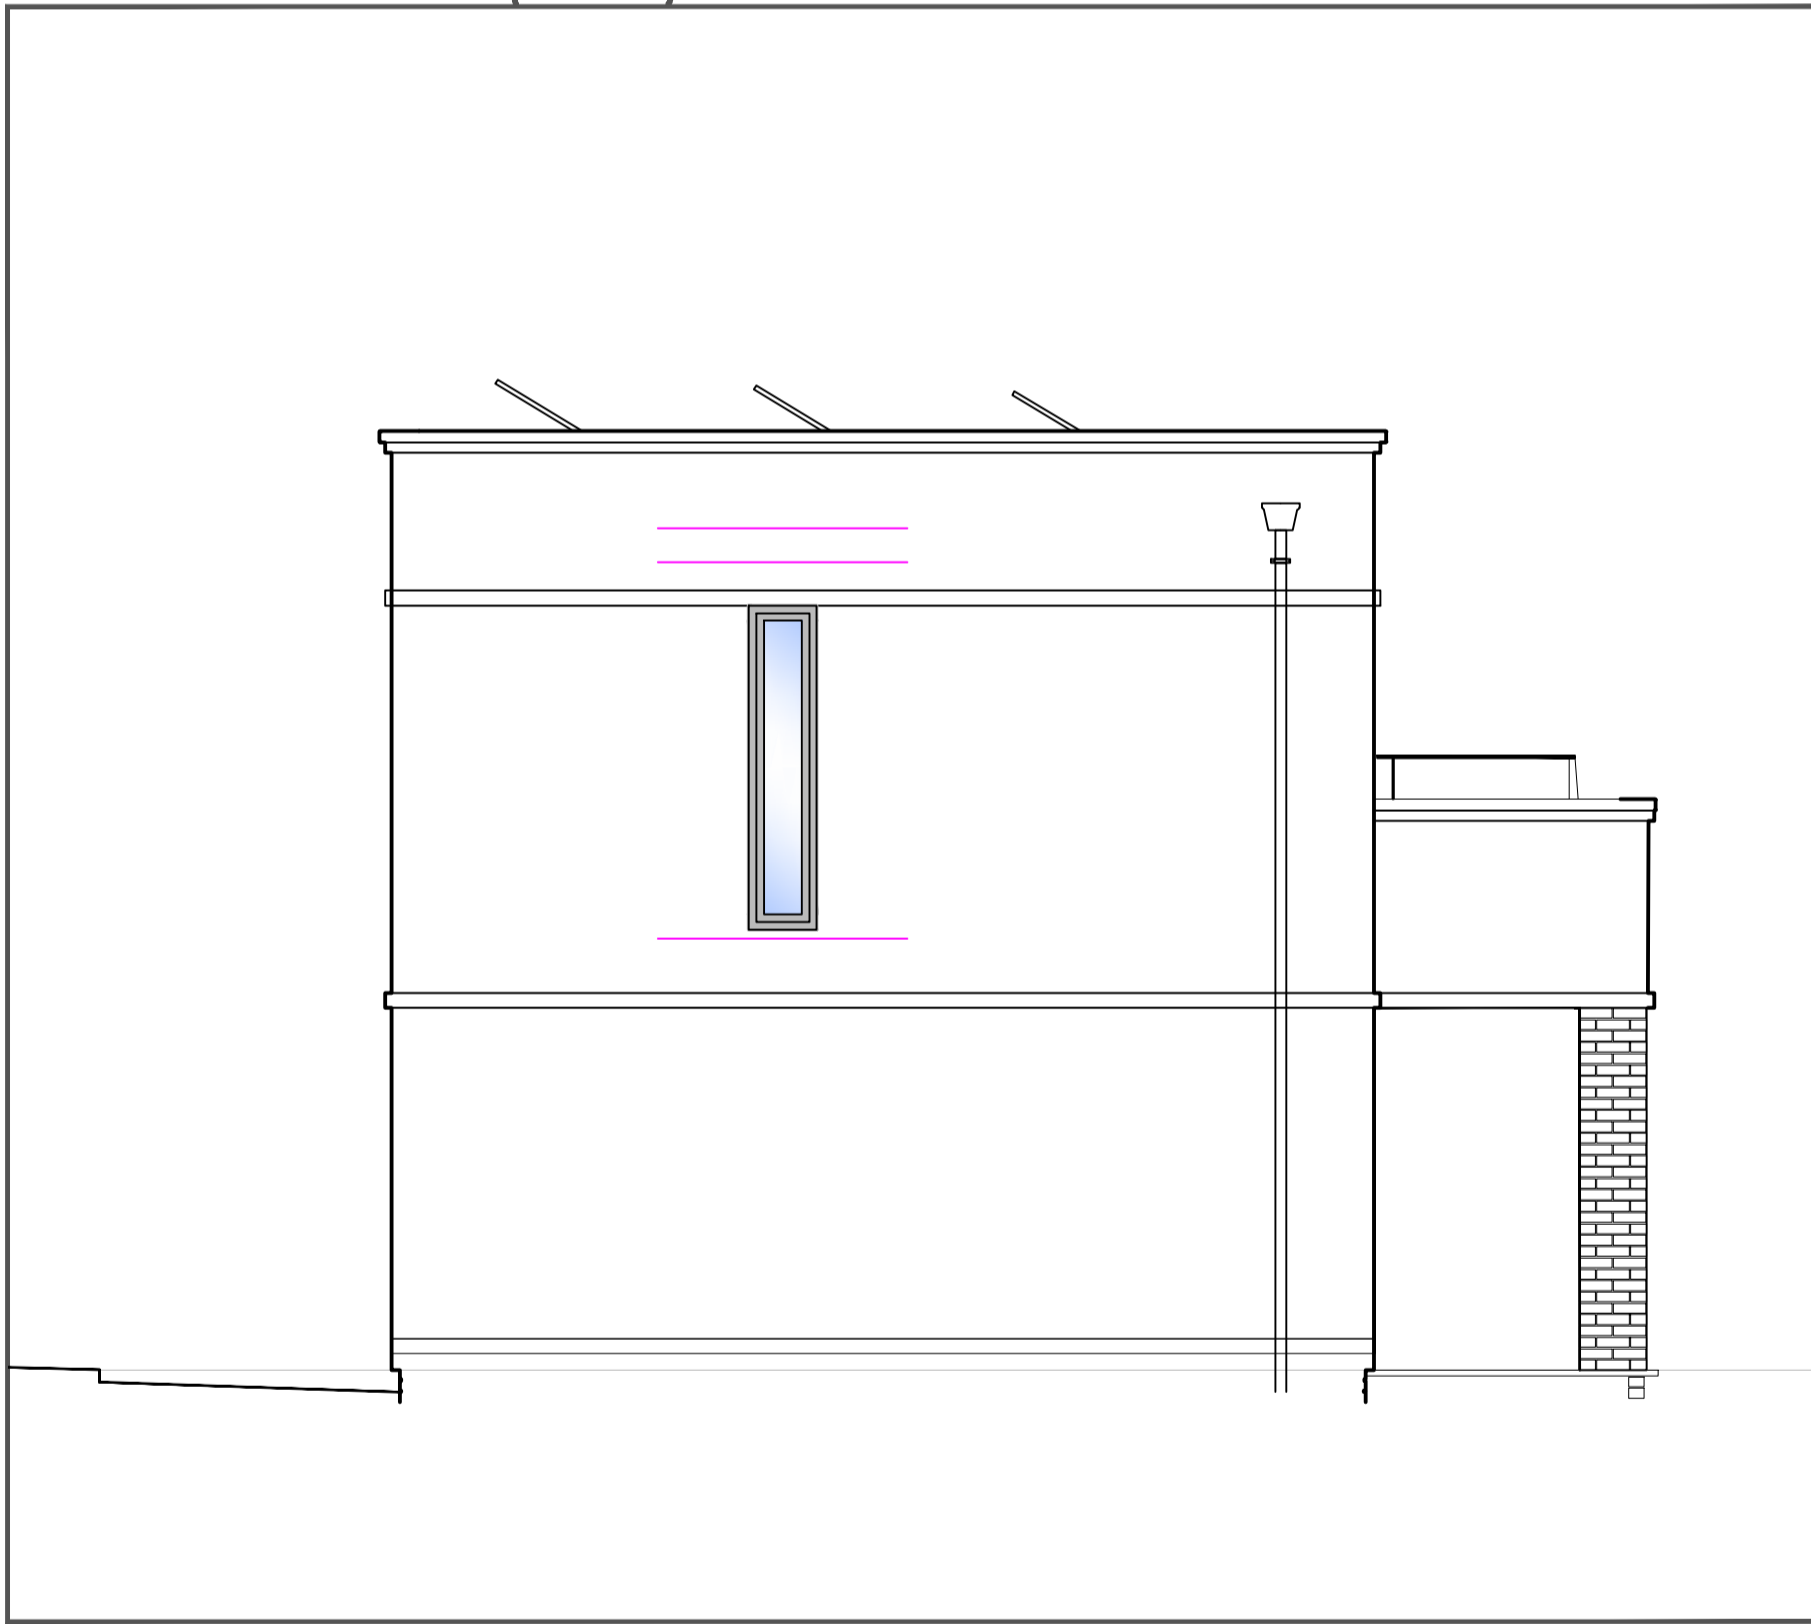

SIDE ELEVATION (WEST) 1:50

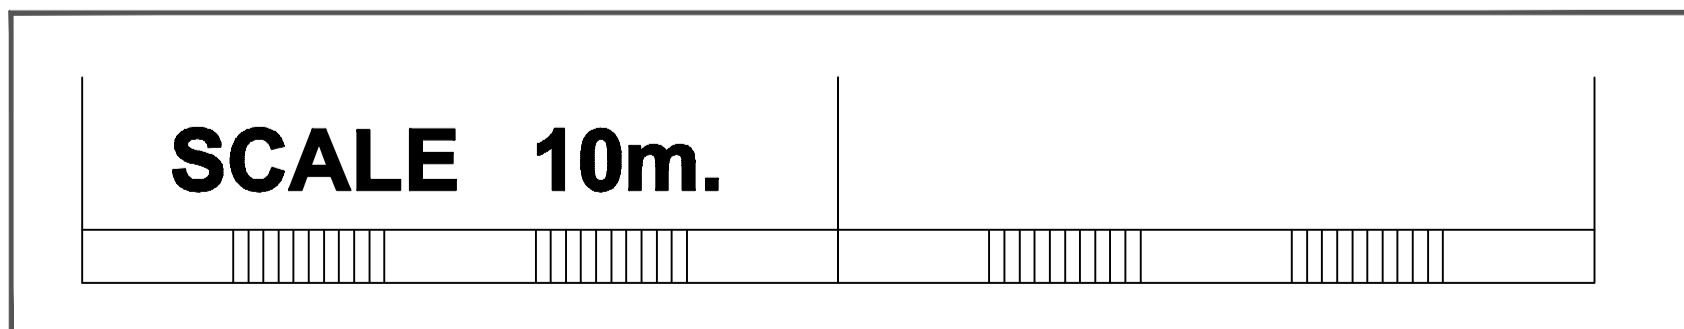

REVISIONS



1 to 100m Tel: 07870282
 Stephen White
 Anthony Wilson
 Victoria Burns
 Email: info@nmwarchitects.co.uk
 Web: www.nmwarchitects.co.uk

CLIENT: TRIMAC PROPERTIES LTD.

PROJECT: THE WATCHTOWER
 LITTLE RISSINGTON

DRAWING TITLE: ELEVATIONS
 (Sheet 4)

DATE	STATUS	REVISION
10/03/2018	Cont.	1097-315