


NOTES:  
 Based upon the Ordnance Survey map with permission of The Controller of Her Majesty's Stationery Office. © Crown Copyright.  
 Aspect Landscape Planning Ltd, West Court, Hardwick Business Park, Noral Way, Banbury OX16 2AF.  
 Licence 100048345  
 Copyright reserved

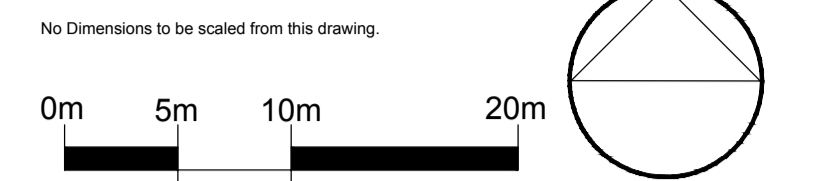

- KEY:**
- Site Boundary
  - Existing Shrubs Retained
  - Semi Mature Tree
  - Select Standard, Heavy Standard & Advanced Nursery Stock Clear Stem Trees
  - Bare Root Feather Tree Planting
  - Wildflower Mix
  - Amenity Grass Areas Re-seeded & made good where required.
  - Existing trees / woodland retained
  - Bulb Planting

**Note:** allow for a 1m wide mown strip adjacent to hard standing areas where wild meadow planting is specified

**PLANTING NOTES:**  
 All plants to be supplied in accordance with the HTA 'National Plant Specification' and from a HTA certified nursery. All plants and trees to be planted in accordance with BS20936. Delivery and handling of all plant material to be in accordance with BS4429/JCPCSE Code of Practice for Handling and Establishing Landscape Plants Parts I, II and III. All excavated areas to be backfilled with either site won topsoil or imported topsoil to be BS3882-General purpose grade. All topsoiled areas to be clear of rocks and rubble larger than 50mm diameter and any other debris that may interfere with the establishment of plants. All plants shall be planted in a random fashion avoiding formal regimented lines at densities indicated in the schedule, unless otherwise specified. Unless otherwise specified, all hedgerows shall be planted in a double staggered rows and hedgerow mixes shall be planted in groups of 7, 9 & 13a at densities indicated on the schedule. Ornamental shrub planting mixes shall be planted in groups of 5, 7 & 11a and native shrub planting mixes shall be planted in groups of 6, 13 & 15a. All plants shall be watered in to field capacity immediately after planting and mulched with 50mm depth of medium grade crushed mulch. All trees to be double staked with cross bar and field, using 1.5m long, 75mm diameter rounded tree stakes 50mm brace, rubber tie and spacer block. Stakes not to extend more than 650mm above ground level. All trees within hardstanding/highways visibility splay to be clear stem to 1.5m high unless otherwise specified. Planting and associated operations shall comply with BS4043, BS4429 and BS5837. Root barriers (ReRoot 1000 or equivalent) to be included adjacent to buildings and services where necessary. Unless otherwise stated planting shall be carried out during the period of 1 Nov to 31 March when the ground is not frozen or water logged. If planting is required outside this period agreement shall be sought and all bare root plants shall be substituted with container grown stock. All *Fragaria* species to be UK-grown specimens from healthy, disease-free stock and from reputable suppliers and HTA certified nurseries.

**PROTECTION OF EXISTING VEGETATION TO BE RETAINED:**  
 Existing trees to be retained shall be protected in accordance with BS5837, from commencement to completion of all works on site.

P	29.11.18	Amended to Biodiversity Officer's comments	JM
O	21.11.18	Planting updated to accommodate updates to hard surfacing plans.	JM
REV	DATE	NOTE	Drawn
REVISIONS			CHK'd

**aspect landscape planning**

TITLE  
**Upper Rissington  
 Amenity Play 3 of 3**

CLIENT  
**Bovis Homes and Linden Homes**

SCALE 1:500@A1	DATE JUL 2013	DRAWN CW
DRAWING NUMBER 5109/ PP03	REVISION P	

