


NOTES:
 Based upon the Ordnance Survey map with permission of The Controller of Her Majesty's Stationery Office. © Crown Copyright.
 Aspect Landscape Planning Ltd, West Court, Hardwick Business Park, Noral Way, Banbury OX16 2AF.
 Licence 100045345
 Copyright reserved
 No Dimensions to be scaled from this drawing.



- Key to Hard Surfacing Details**
- A: Hoggin Footpath
 - B: 3m Wide Tarmac Footpath
 - C & D: No Dig Hoggin Footpath
Refer to drawing: 5109 / HS16 for hard surfacing section details.
 - Site Boundary
 - Proposed Bin
 - Proposed Dog Bin
 - Proposed Bench
 - Proposed Bench with back rest
 - Proposed Information Board
 - Existing Footpath Network
 - Extg. hard standing surfacing to be broken out.
 - Extg. road surface broken out & seeded with a suitable amenity grass mix.
 - New raised concrete kerb such as Marshalls Conservation Textured Kerb 145 x 255mm or similar approved.
 - Metal Estate Fencing 1.2m (h) with 1.2 x 1.2m(h) estate gate access points.
 - Pressure treated timber knee high rail 600mm (h) posts max 1500mm ctrs.

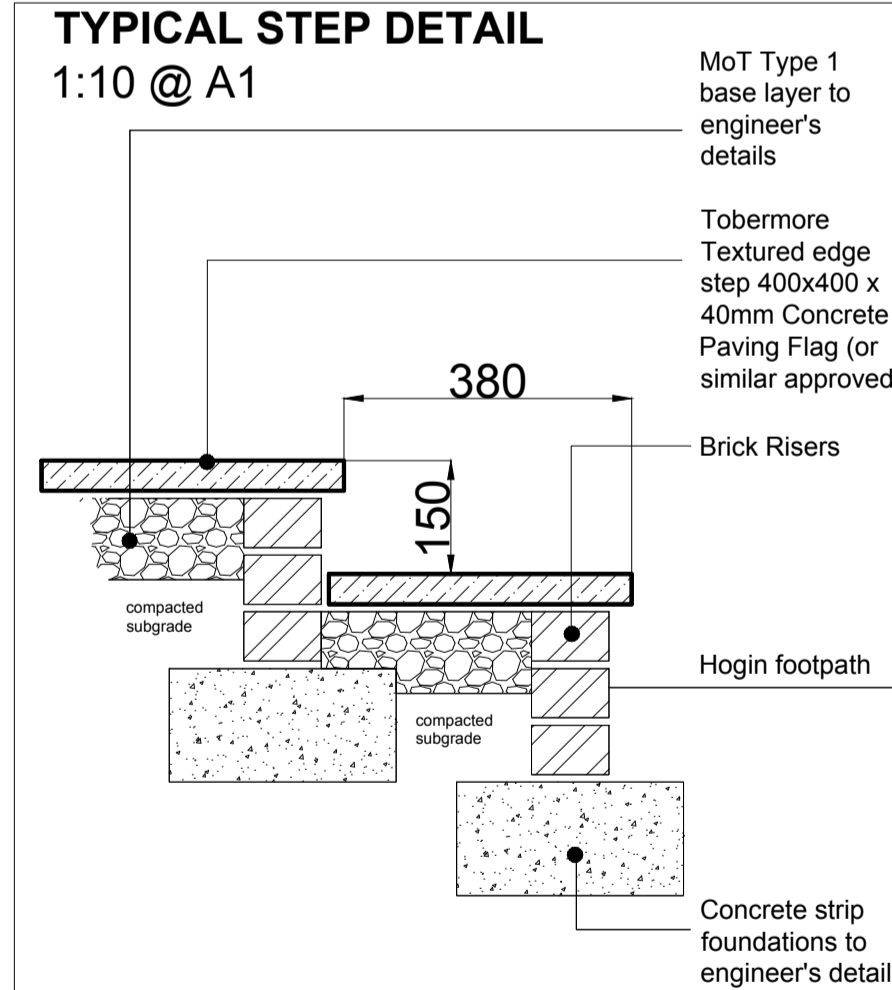

T	29.11.18	Hoggin footpath removed in northern eco zone	JM
S	21.11.18	Ramp access to tennis courts/ hoggin paths changed to tarmac / trim trail amended mown paths shown / attenuation pond & access updated/ seating updated.	JM
REV	DATE	NOTE	Drawn Chk'd
REVISIONS			

aspect landscape planning

TITLE
**Upper Rissington
 Hard Surfacing 1 of 7**

CLIENT
Bovis Homes and Linden Homes

SCALE 1:500@A1	DATE JUL 2013	DRAWN CW
DRAWING NUMBER 5109/ HS12	REVISION T	

