


NOTES:  
 Based upon the Ordnance Survey map with permission of The Controller of Her Majesty's Stationery Office. © Crown Copyright. Aspect Landscape Planning Ltd. West Court, Hardwick Business Park, Noral Way, Banbury OX16 2AF. Licence 10004345  
 Copyright reserved  
 No Dimensions to be scaled from this drawing.



- Key to Hard Surfacing Details**
- A: Hoggin Footpath
  - B: 3m Wide Tarmac Footpath
  - C & D: No Dig Hoggin Footpath  
Refer to drawing: 5109 / HS16 for hard surfacing section details.
  - Site Boundary
  - Proposed Bin
  - Proposed Dog Bin
  - Proposed Bench
  - Proposed Bench with Back Rest
  - Proposed Information Board
  - Existing Footpath Network
  - Extg. hard standing surfacing to be broken out.
  - Extg. road surface broken out & seeded with a suitable amenity grass mix.
  - New raised concrete kerb such as Marshalls Conservation Textured Kerb 145 x 255mm or similar approved.
  - Metal Estate Fencing 1.2m (h) with 1.2 x 1.2m(h) estate gate access points.
  - Pressure treated timber knee high rail 600mm (h) posts max 1500mm ctrs.

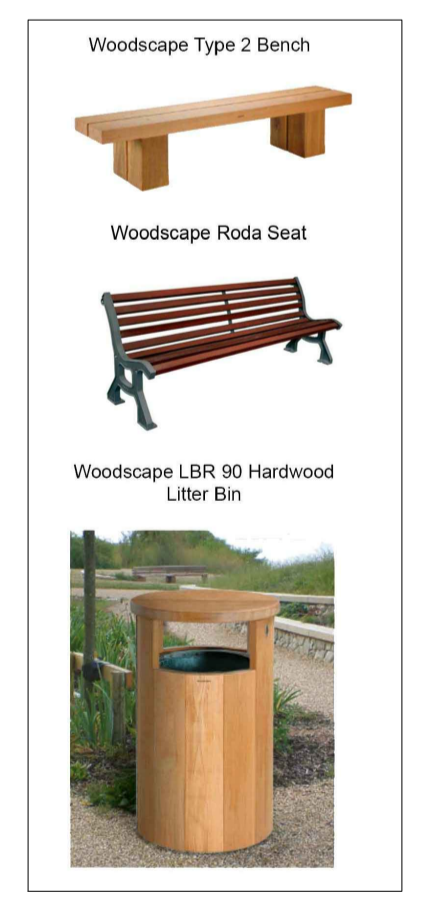

NEW 3m WIDE HOGGIN FOOTPATH INSTALLED OVER EXISTING ROAD SURFACE. DRAINAGE HOLES CORE DRILLED THROUGH EXISTING EXISTING TARMAC SURFACING TO SUBBASE LAYER AT 1m CTRS. BACKFILLED WITH 4mm AGGREGATE SIZE PEA SHINGLE.

EXCESS ROAD SURFACING EITHER SIDE OF NEW HOGGIN PATH TO BE BROKEN OUT, RE GRADED AND FINISHED WITH 150mm LEVEL TOP SOIL. FINISHED SURFACE FINISHED WITH AMENITY GRASS MIX. EXISTING KERB EDGING TO BE BROKEN OUT & REMOVED FROM SITE.

REV	DATE	NOTE	Drawn	Chk'd
T	29.11.18	Hoggin footpath removed in northern eco zone	JM	JM
S	21.11.18	Ramp access to tennis courts/ hoggin paths changed to tarmac / trim trail amended/ mown paths shown / attenuation pond & access updated/ seating updated.	JM	JM

**aspect landscape planning**

TITLE  
**Upper Rissington  
 Hard Surfacing 6 of 7**

CLIENT  
**Bovis Homes and Linden Homes**

SCALE 1:500@A1	DATE JUL 2013	DRAWN CW
DRAWING NUMBER 5109/ HS17	REVISION T	