

PLAY EQUIPMENT



Supplier: Outdoor Play People
Product: Embankment Pull - Up Ramp
Ref: 3140




Supplier: Broxap
Product: Space net
Ref: BX/PD 100043



Supplier: Broxap
Product: Swing with Birds Nest
Ref: BX/PD 100004



Supplier: Timberplay
Product: Climbing structure 09
Ref: 6.510090

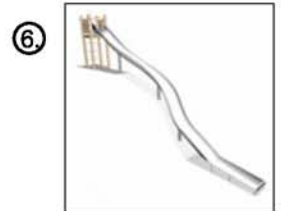

Supplier: Sutcliffe
Product: Embankment slide
Ref: KK9-41780-008



Supplier: Russell Play
Product: Boulders
Ref: TC1003



Supplier: Russell Play
Product: Climbing Logs
Ref: Bespoke element




Supplier: Richter Spielgerate GMBH
Product: Wobble Dish
Ref: 6.27300


3. Product: Wobble Dish
Supplier: Richter Spielgerate GMBH
Product Code: 6.27300

SURFACES


Supplier: Terram
Product: Safety rubber matting 1x1.5m
Thickness: 22mm
Openings 250mm

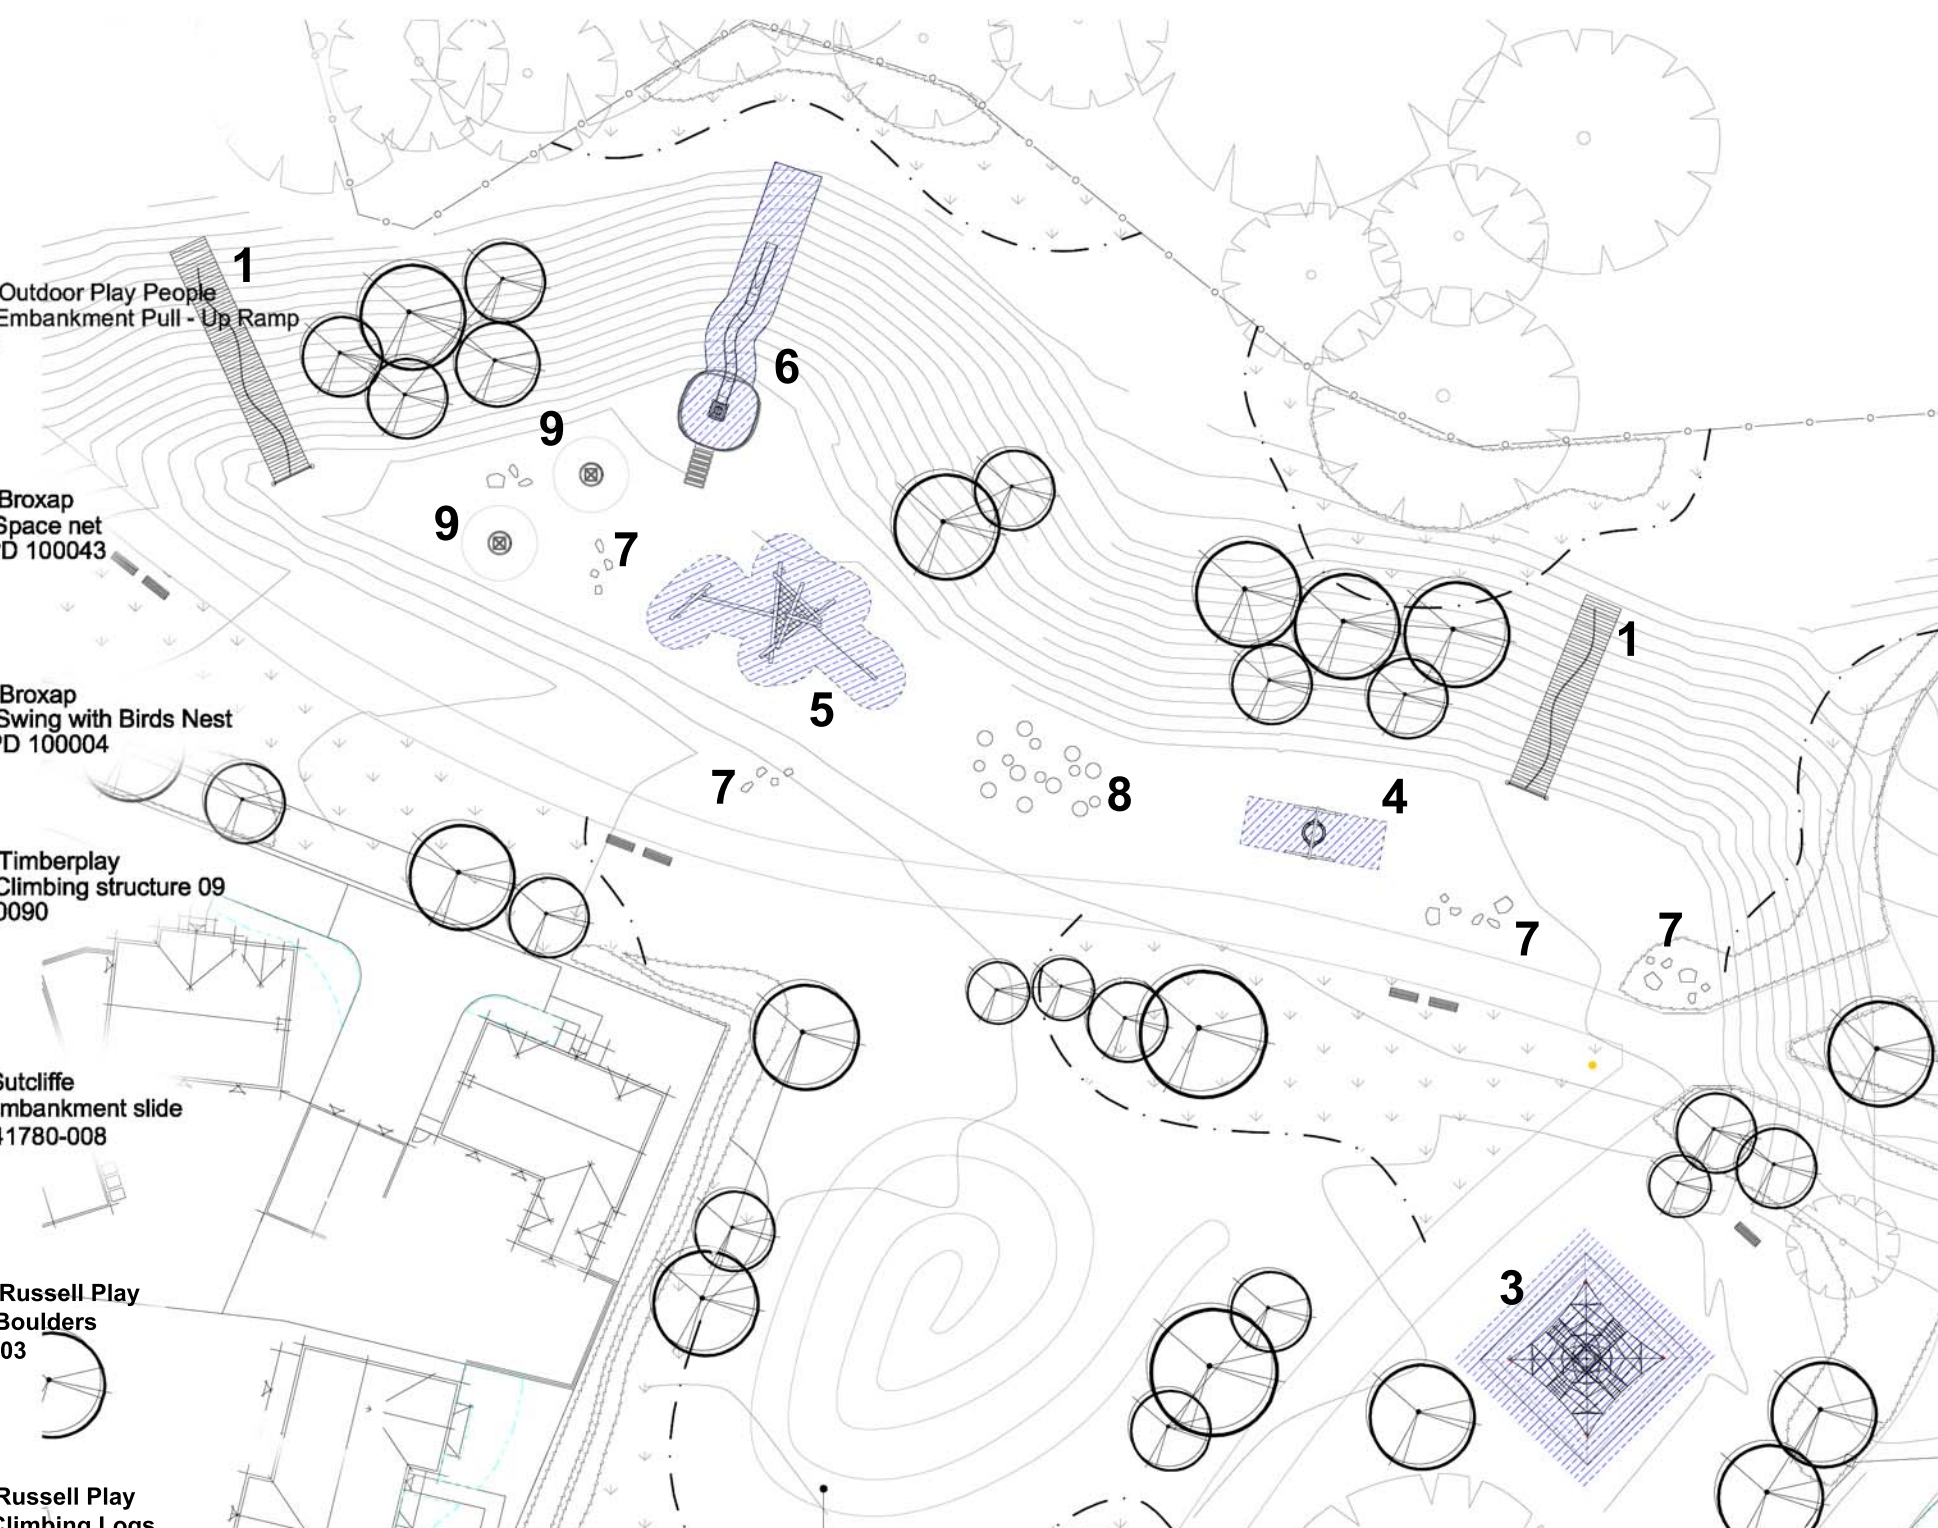

NOTES:
Based upon the Ordnance Survey map with permission of The Controller of Her Majesty's Stationary Office. © Crown Copyright.
Aspect Landscape Planning Ltd, West Court, Harwood Business Park, Nonsay Way, Banbury OX16 2AF.
Licence 100045345
Copyright reserved
No Dimensions to be scaled from this drawing.

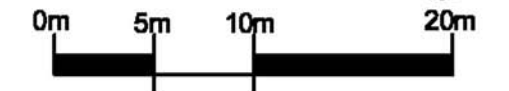

- KEY**
- Proposed Trees
 - Existing Trees
 - Impact Area

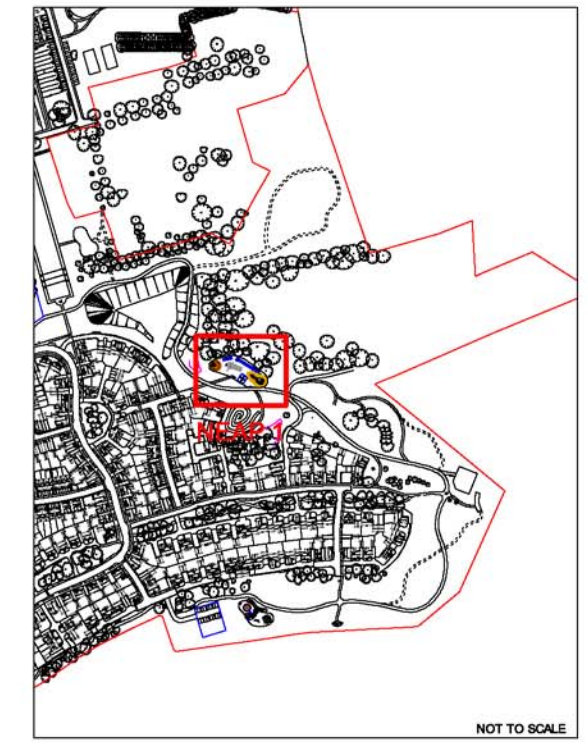

REV	DATE	NOTE	Drawn	Chkd
E	2.11.18	Amended scale bar	JM	
D	02.5.18	To Case Officer's Comments	JM	
C	15.8.17	Updated to new play layout	JM	
B	4.9.15	Hatching amended.	JM	AM

aspect landscape planning

TITLE
**Upper Rissington
NEAP 01 - Country Park**

CLIENT
Bovis & Linden Homes

SCALE	DATE	DRAWN
1:400 @ A3	JUN 2013	EM
DRAWING NUMBER	REVISION	
5109/ PS05	E	