




### Existing Front (West) Elevation

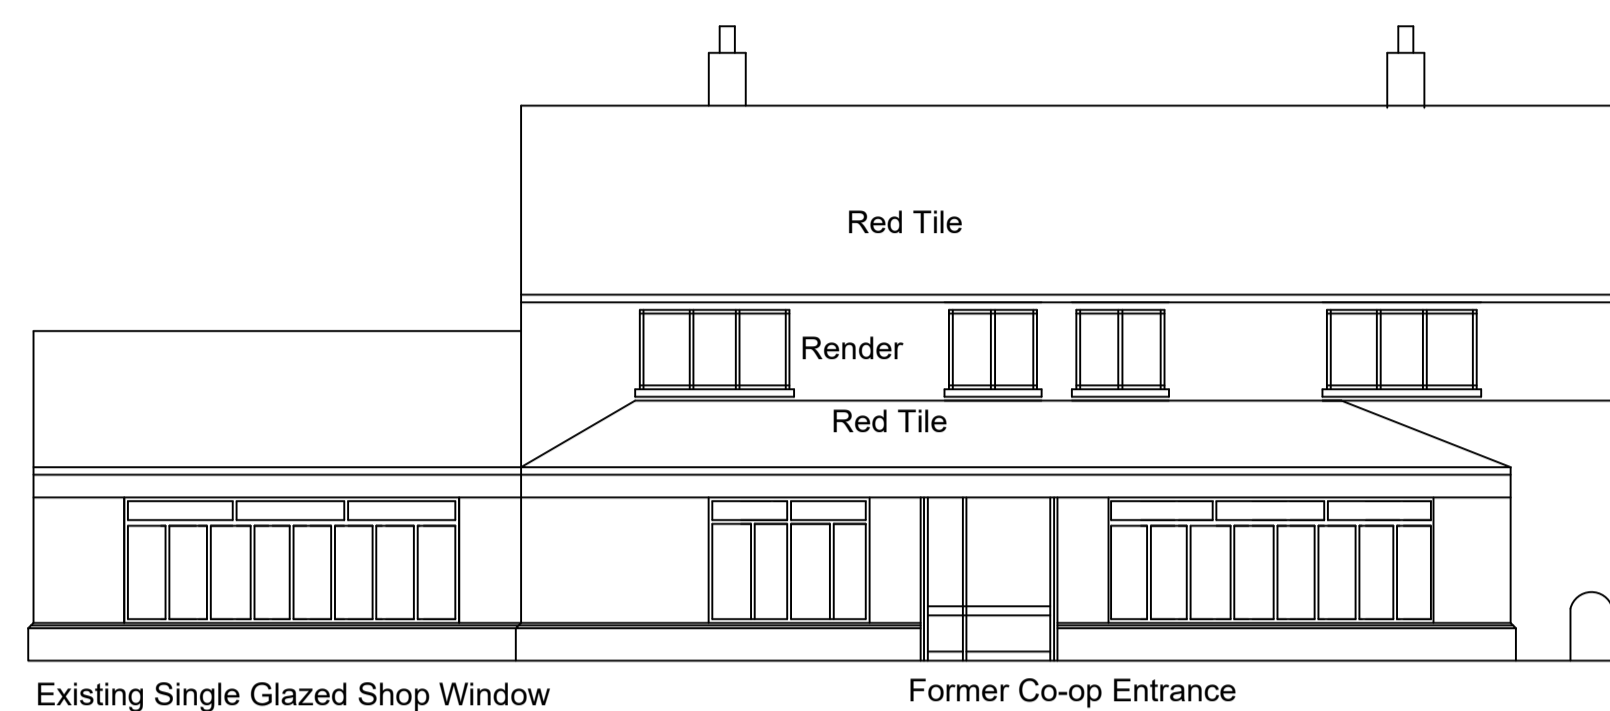


### Existing Side (South) Elevation

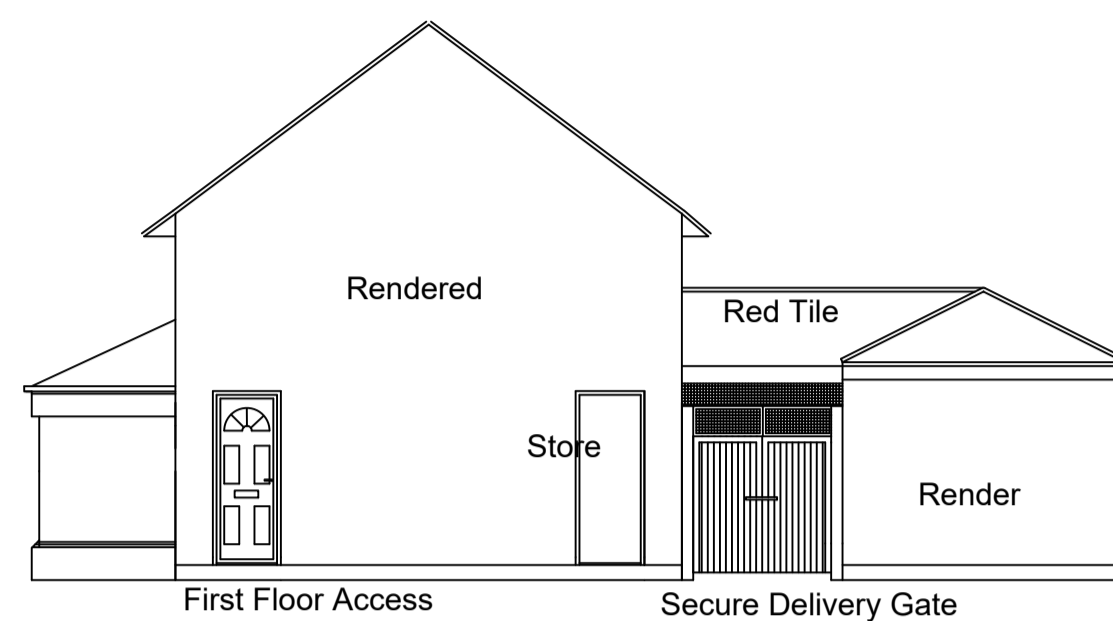

### Proposed Front (West) Elevation

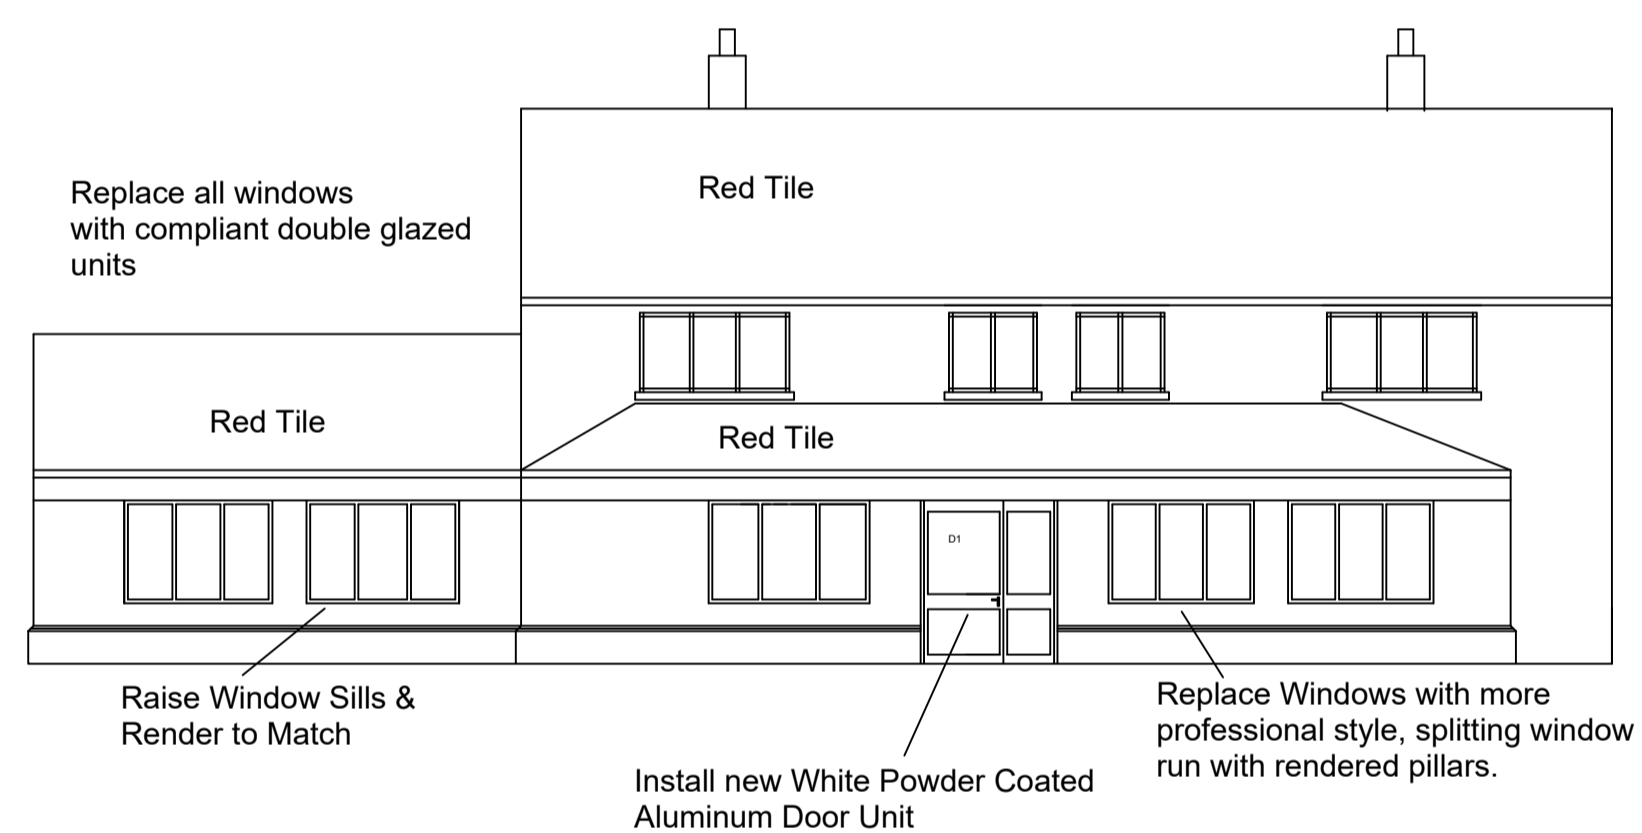


### Proposed Side (South) Elevation

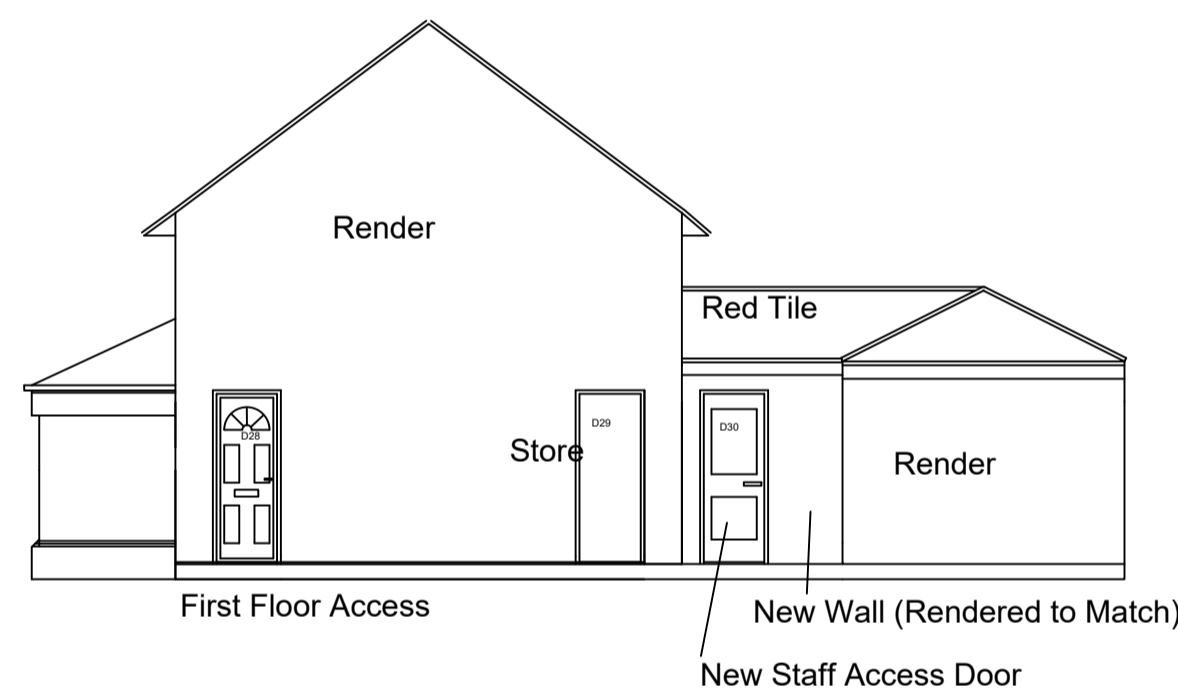

### Existing Rear (East) Elevation



### Proposed Rear (East) Elevation

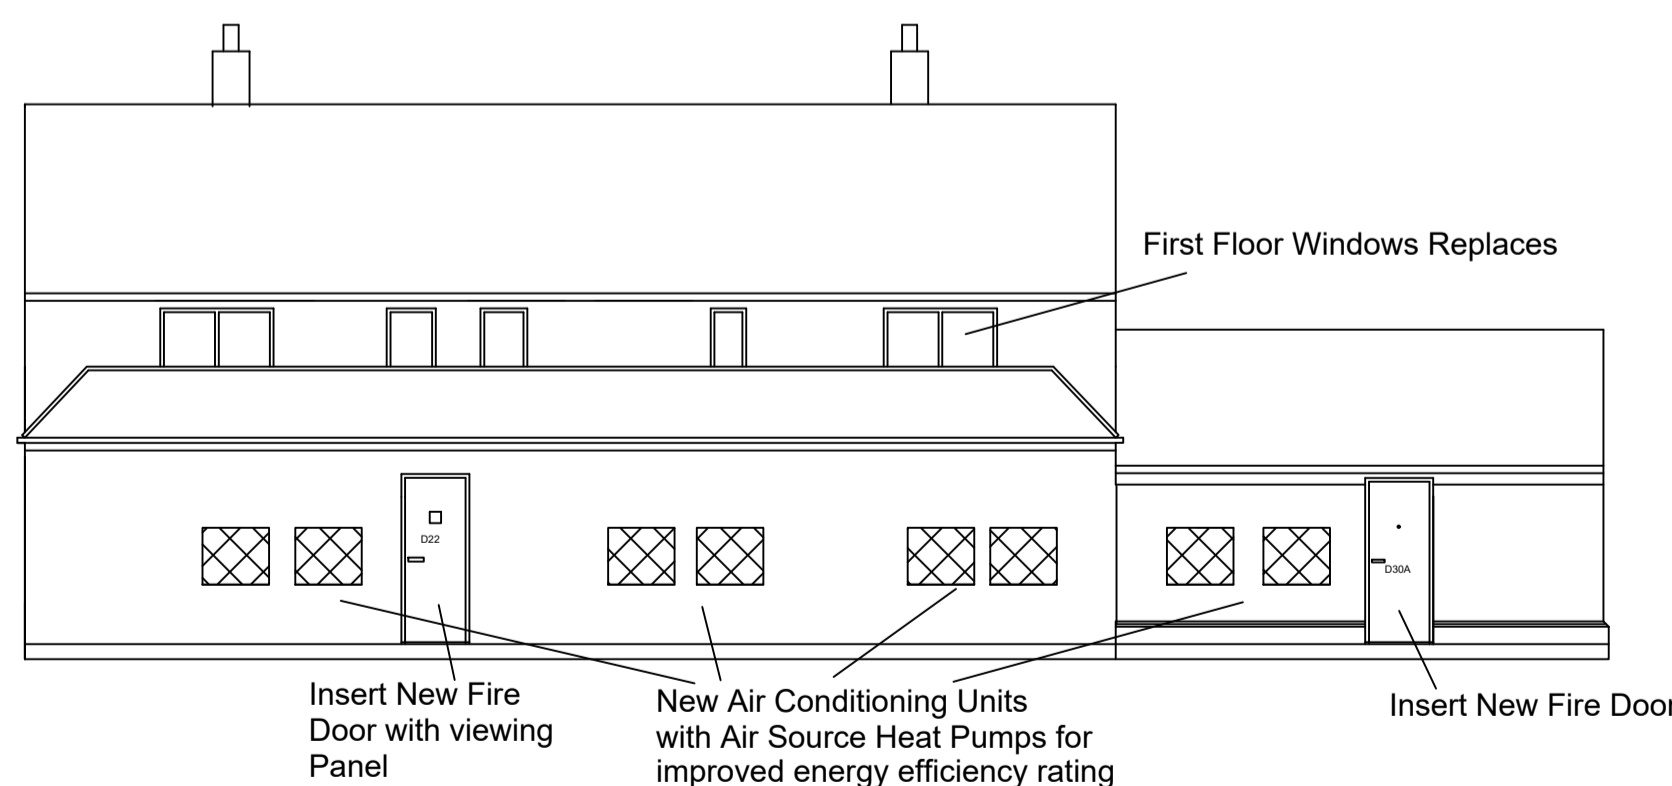

#### Contact:

James M Wishart  
& Associates  
P O Box 43  
North Muskham  
Newark on Trent  
NG23 6EJ

Dragon Vets  
Prestbury Park  
New Barn Lane  
CHELTENHAM

Proposed Vet. Branch  
8a & 8b Sopwith Road  
Upper Rissington  
GL54 2NL

EXISTING & PROPOSED  
ELEVATIONS

WA758-ExPr-Elev-C

May 2019

Scale 1:100 @ A1

E Mail: wishart.assoc@live.co.uk

T: 01636 674480