

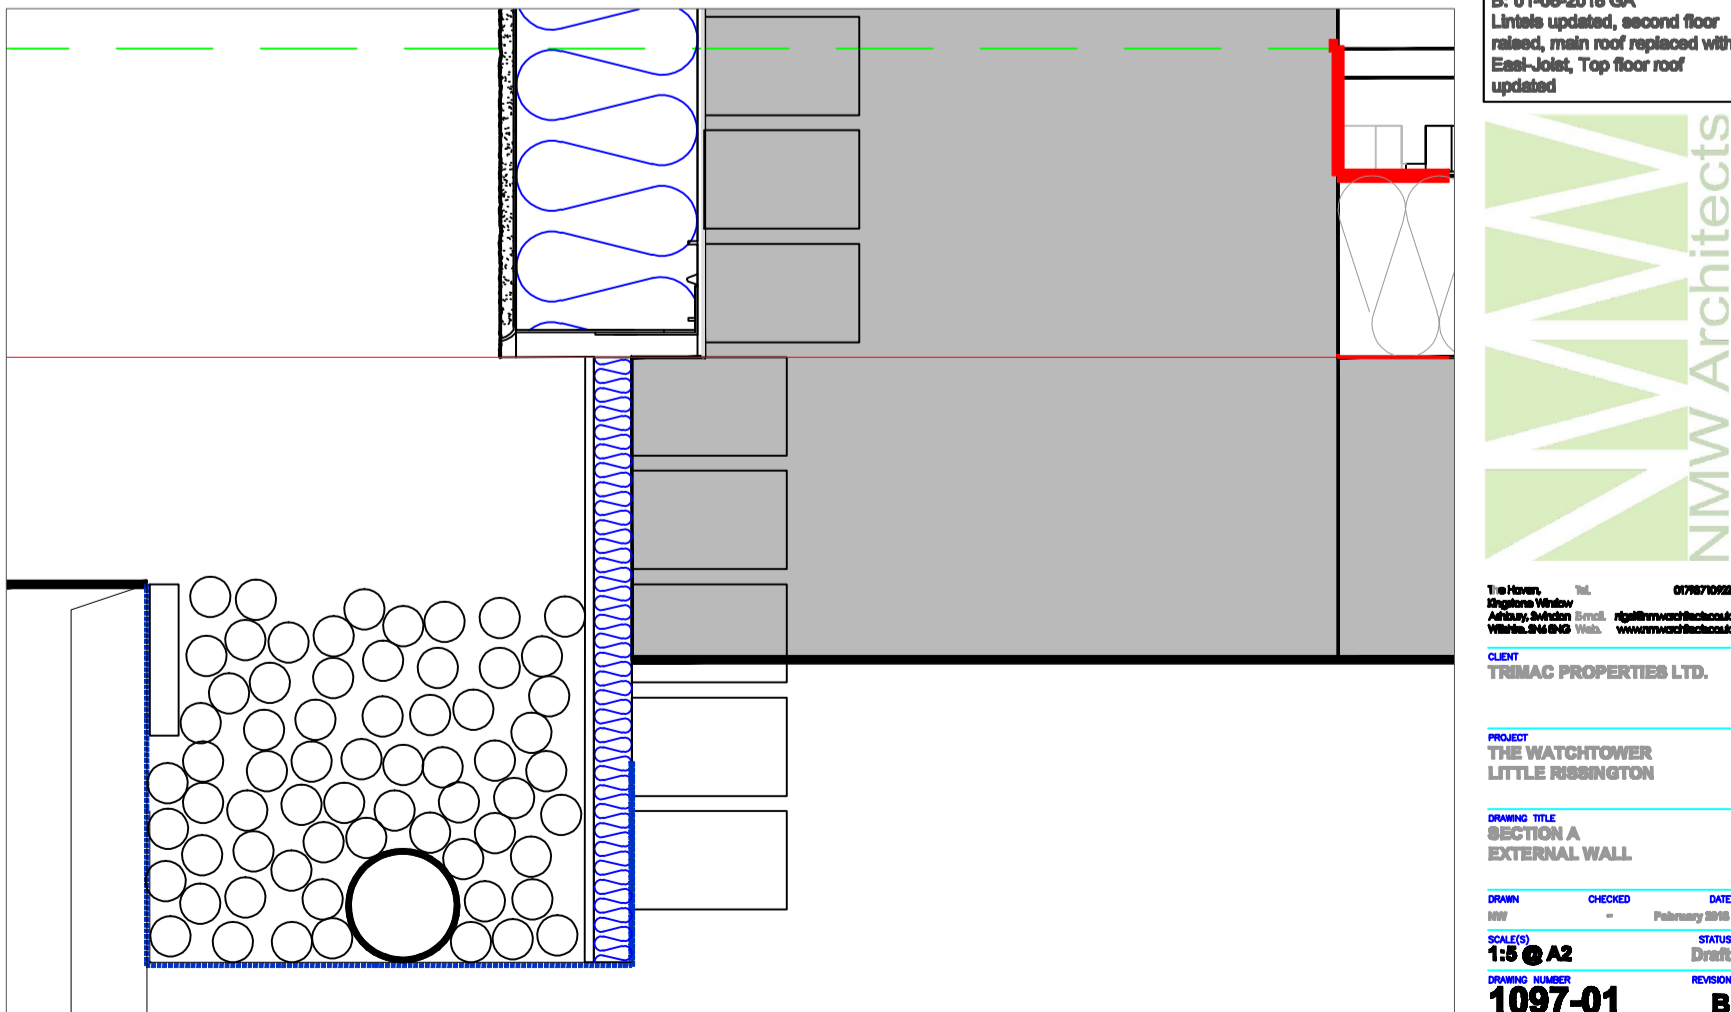
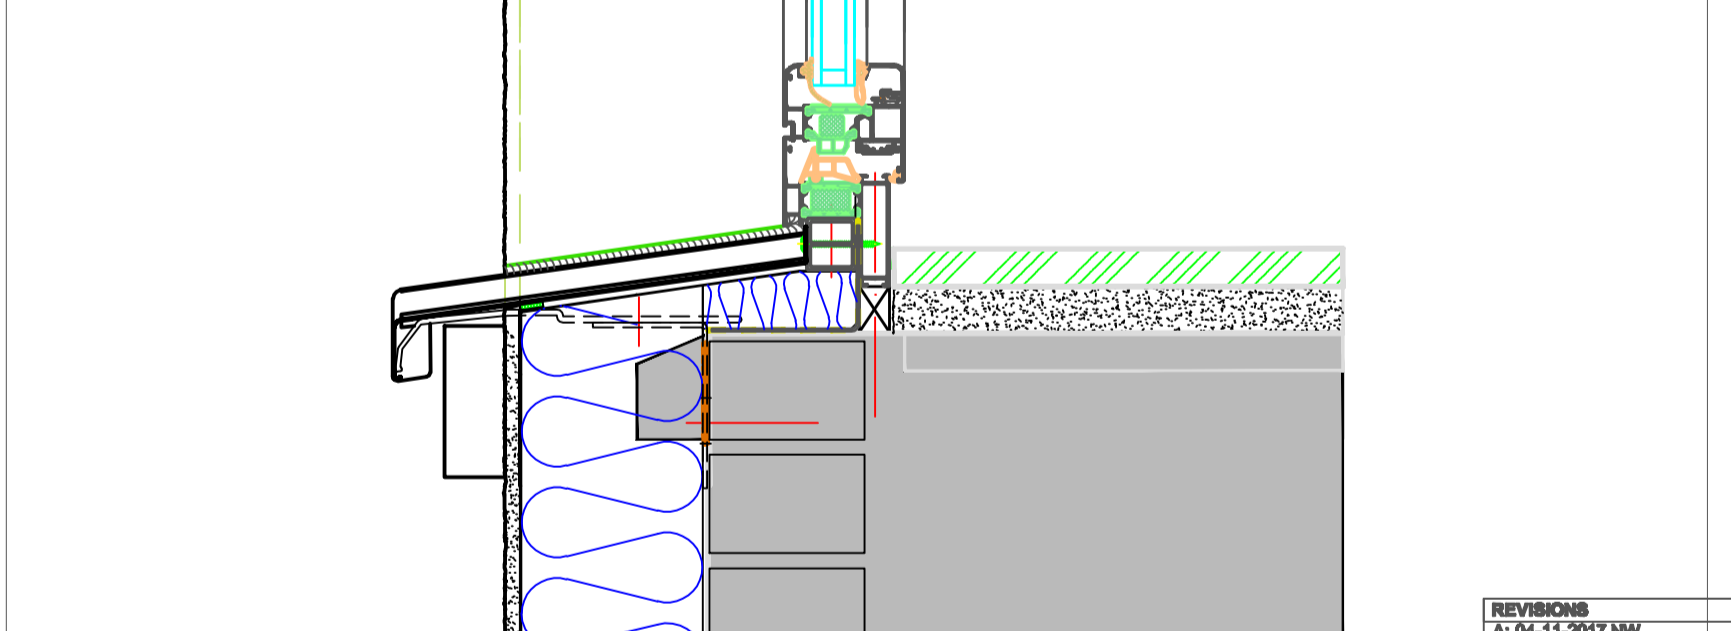
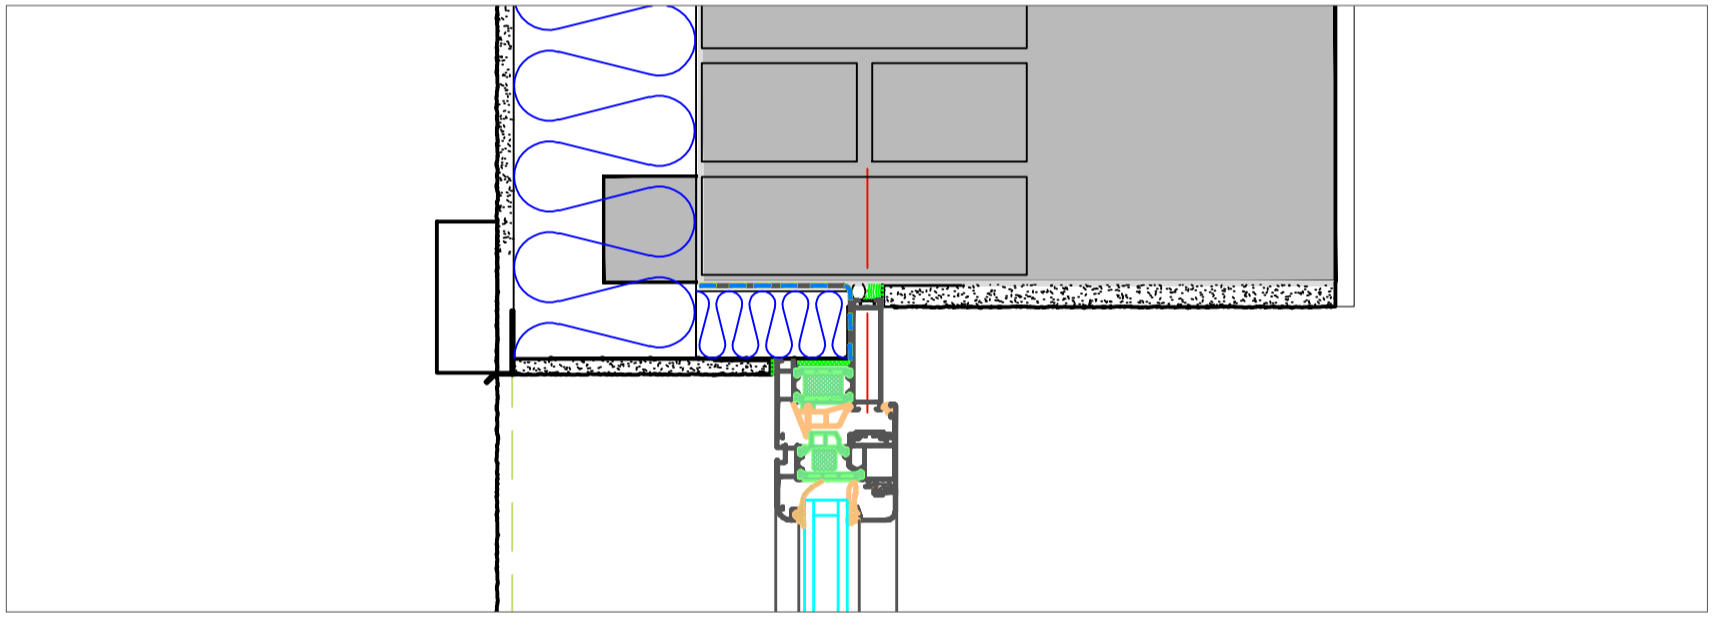
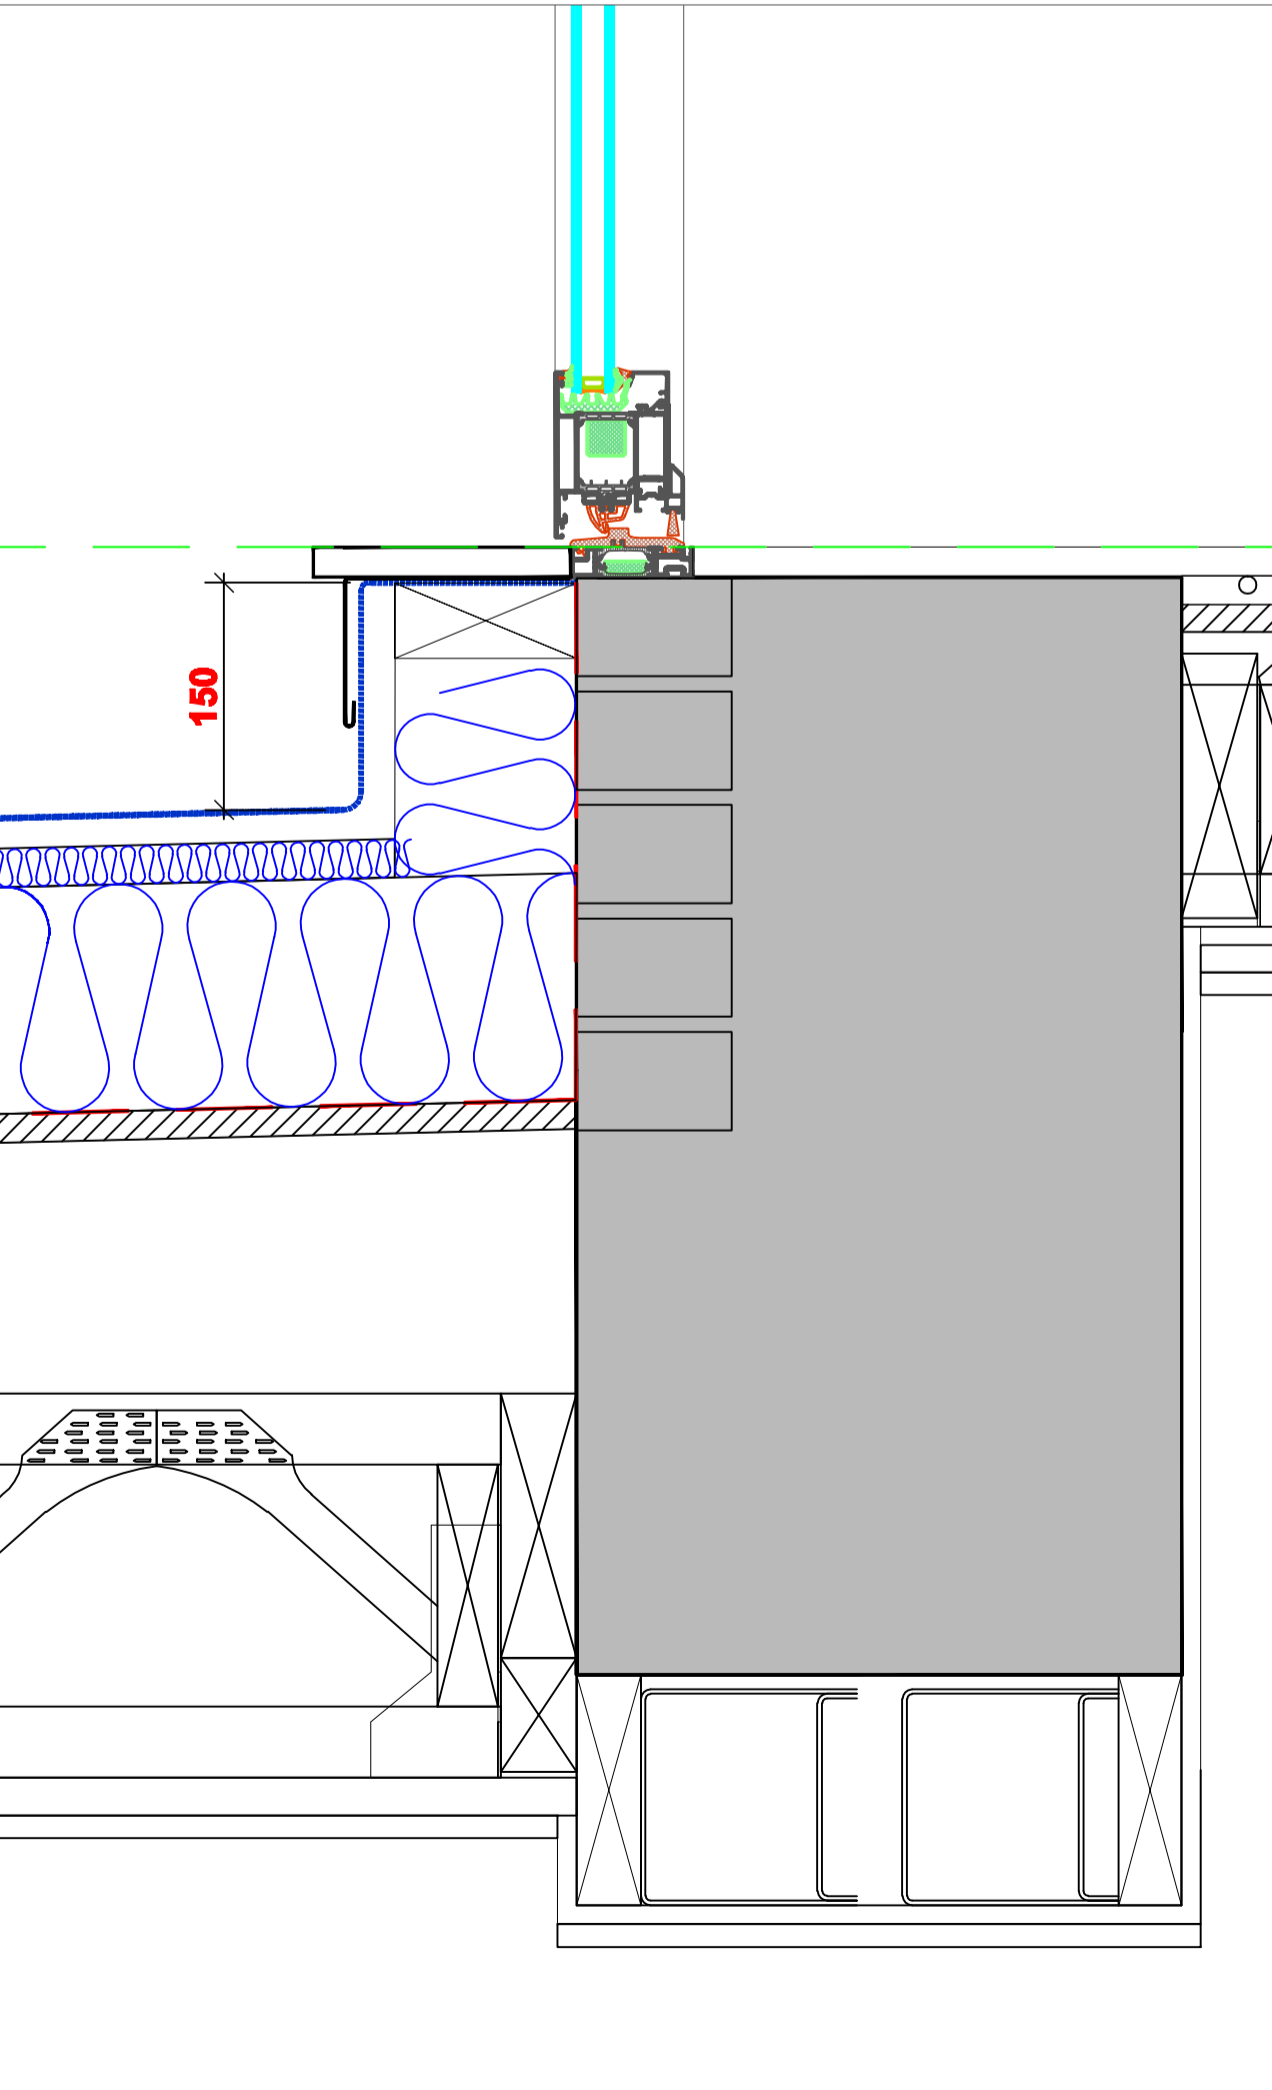


This drawing is the copyright of NIMW Architects Ltd. and shall not be reproduced without the permission of the company. This drawing should be read in conjunction with all other drawings and documents produced for this project. Only figured dimensions should be relied upon and any discrepancy must be reported to the Architect. Refer only to drawings with "for construction" status.

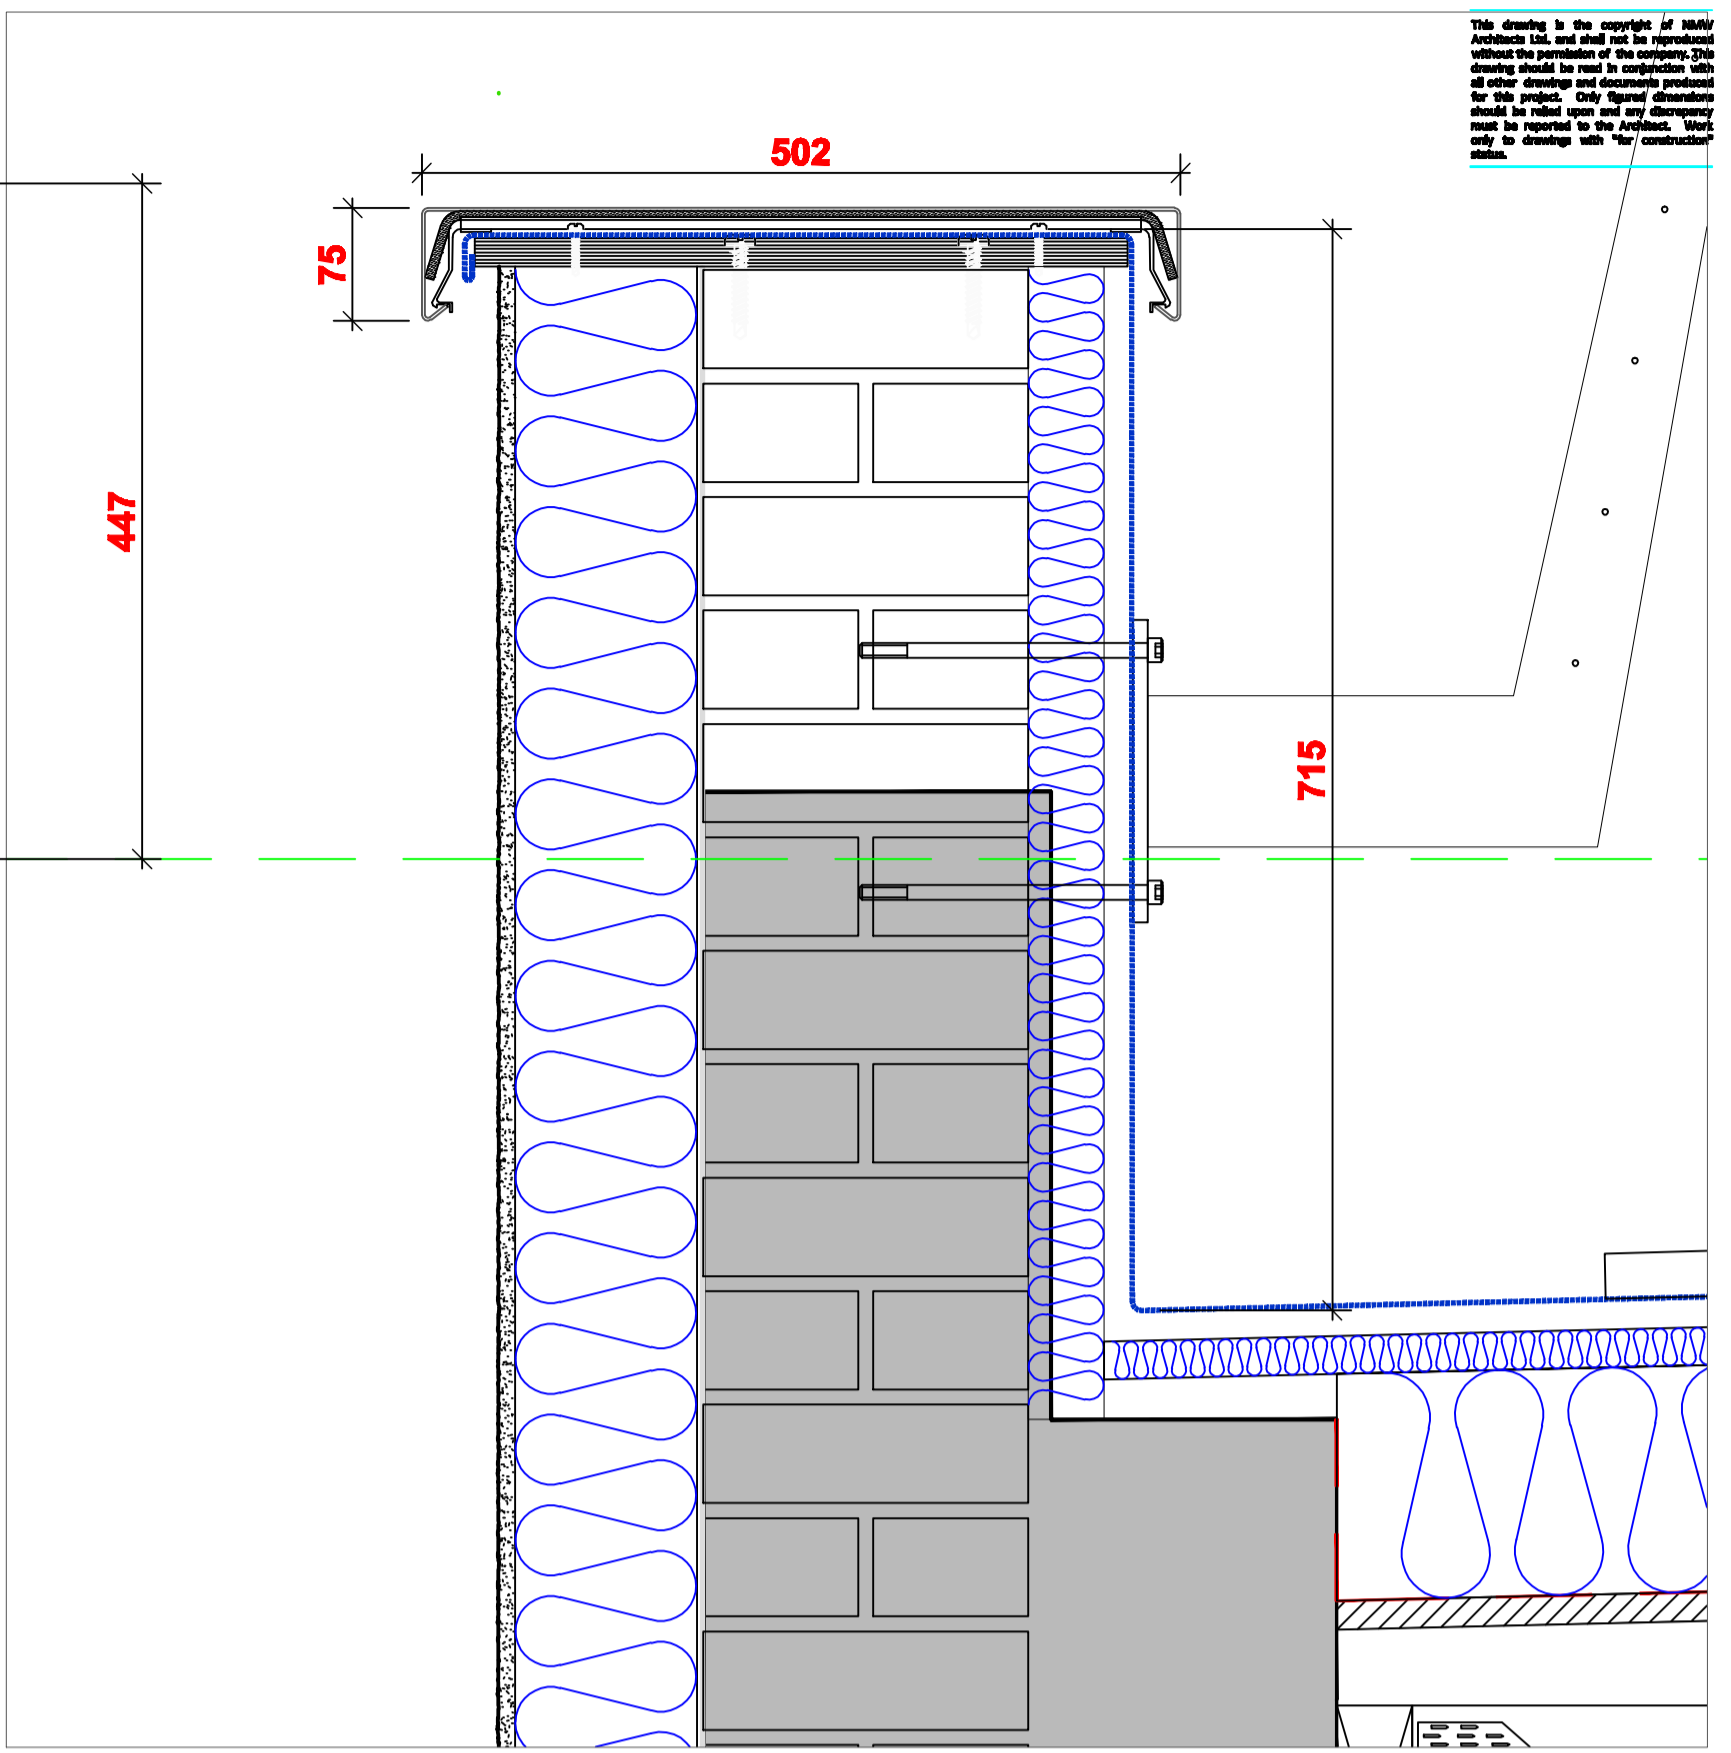

REVISIONS	
A:	04-11-2017 NH Roof Dims. added
B:	01-08-2018 GA Lintels updated, second floor raised, main roof replaced with East-Joist, Top floor roof updated

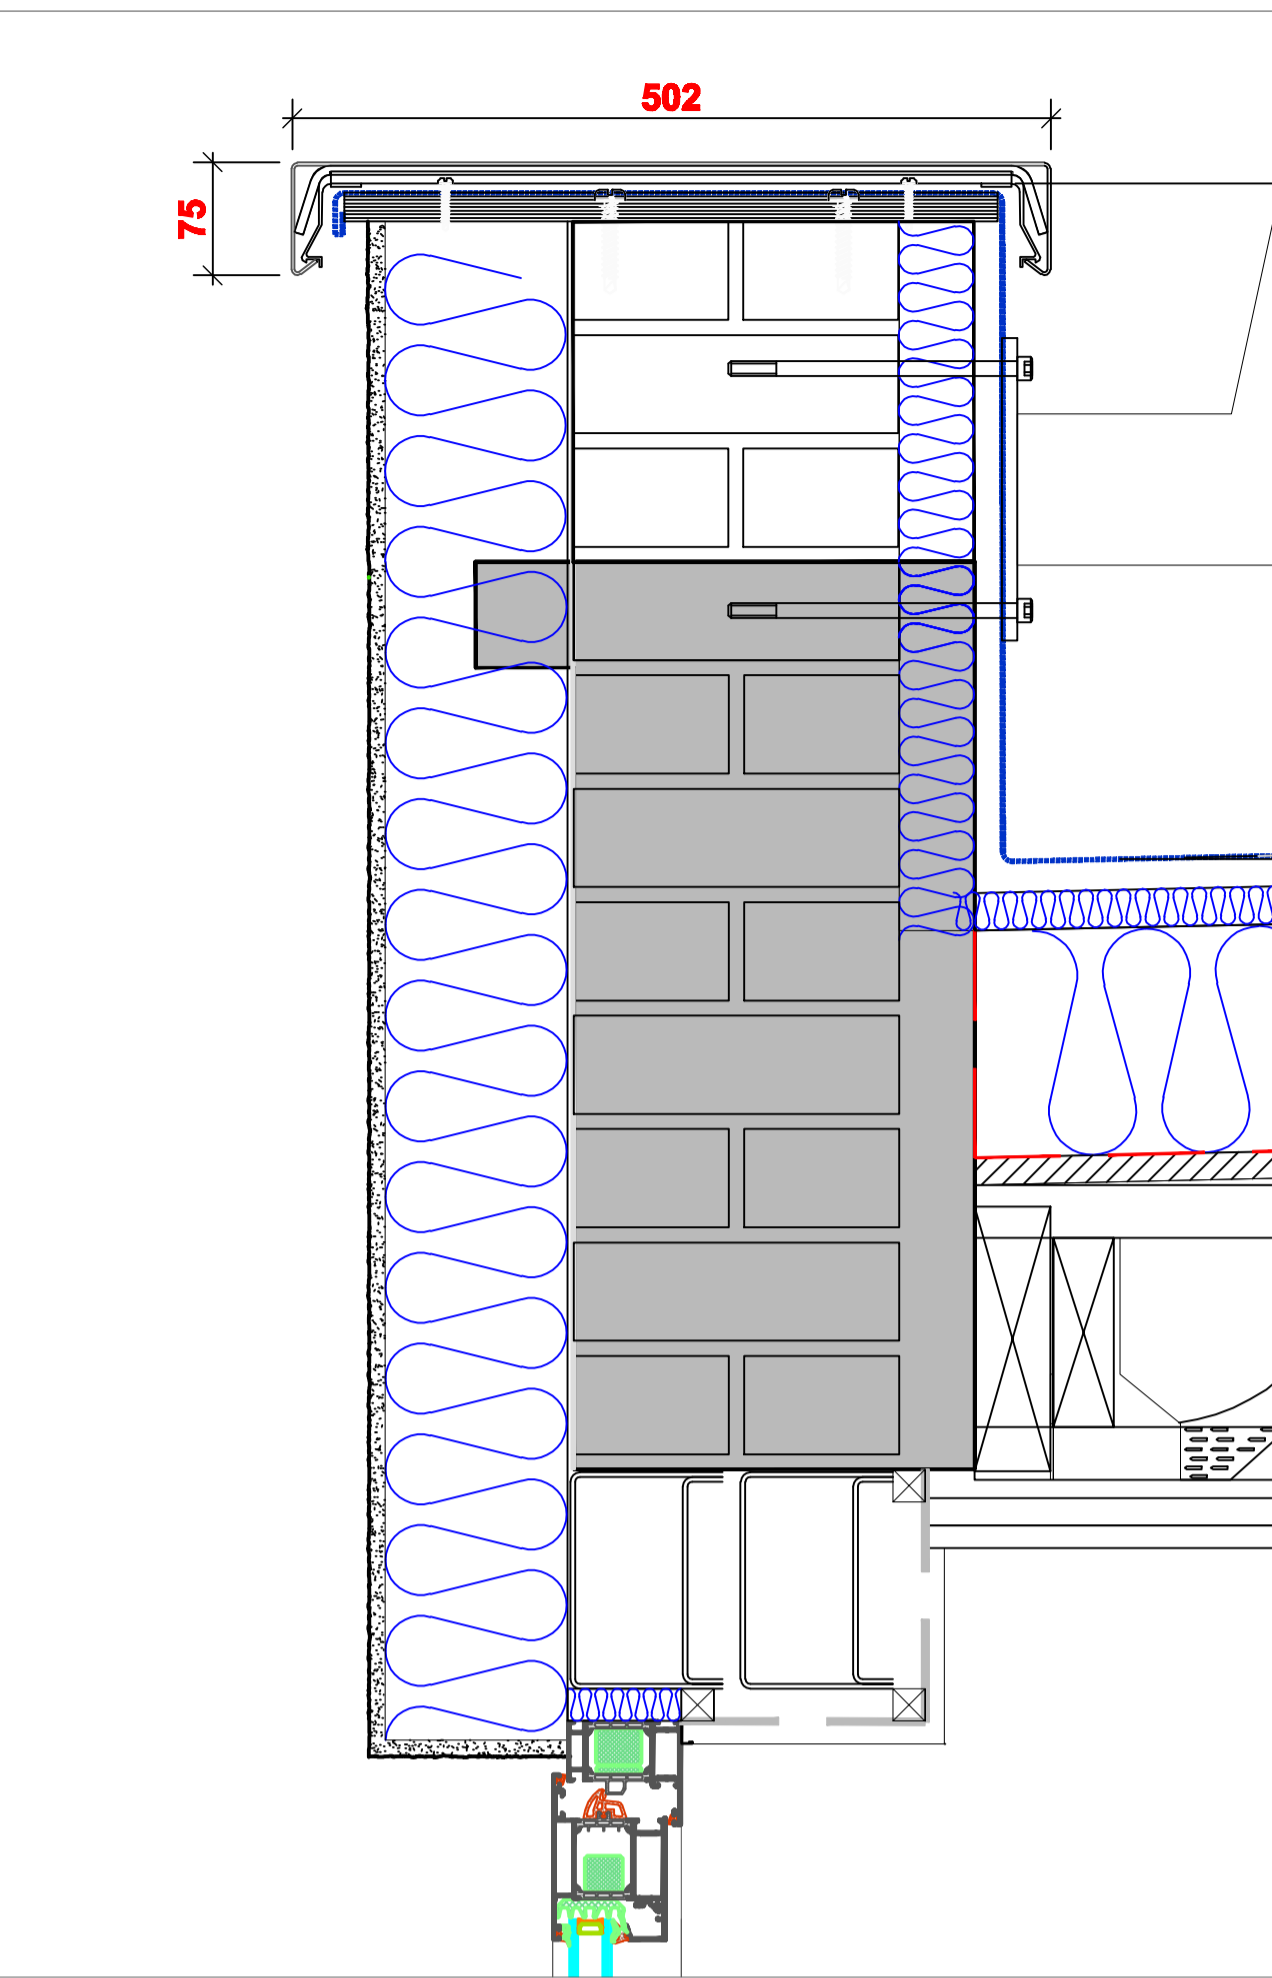

**THE WATCHTOWER
LITTLE RISSINGTON**

**SECTION A
EXTERNAL WALL**

1:5 @ A2

1097-01

SECTION A-EXTERNAL WALL 1:5