

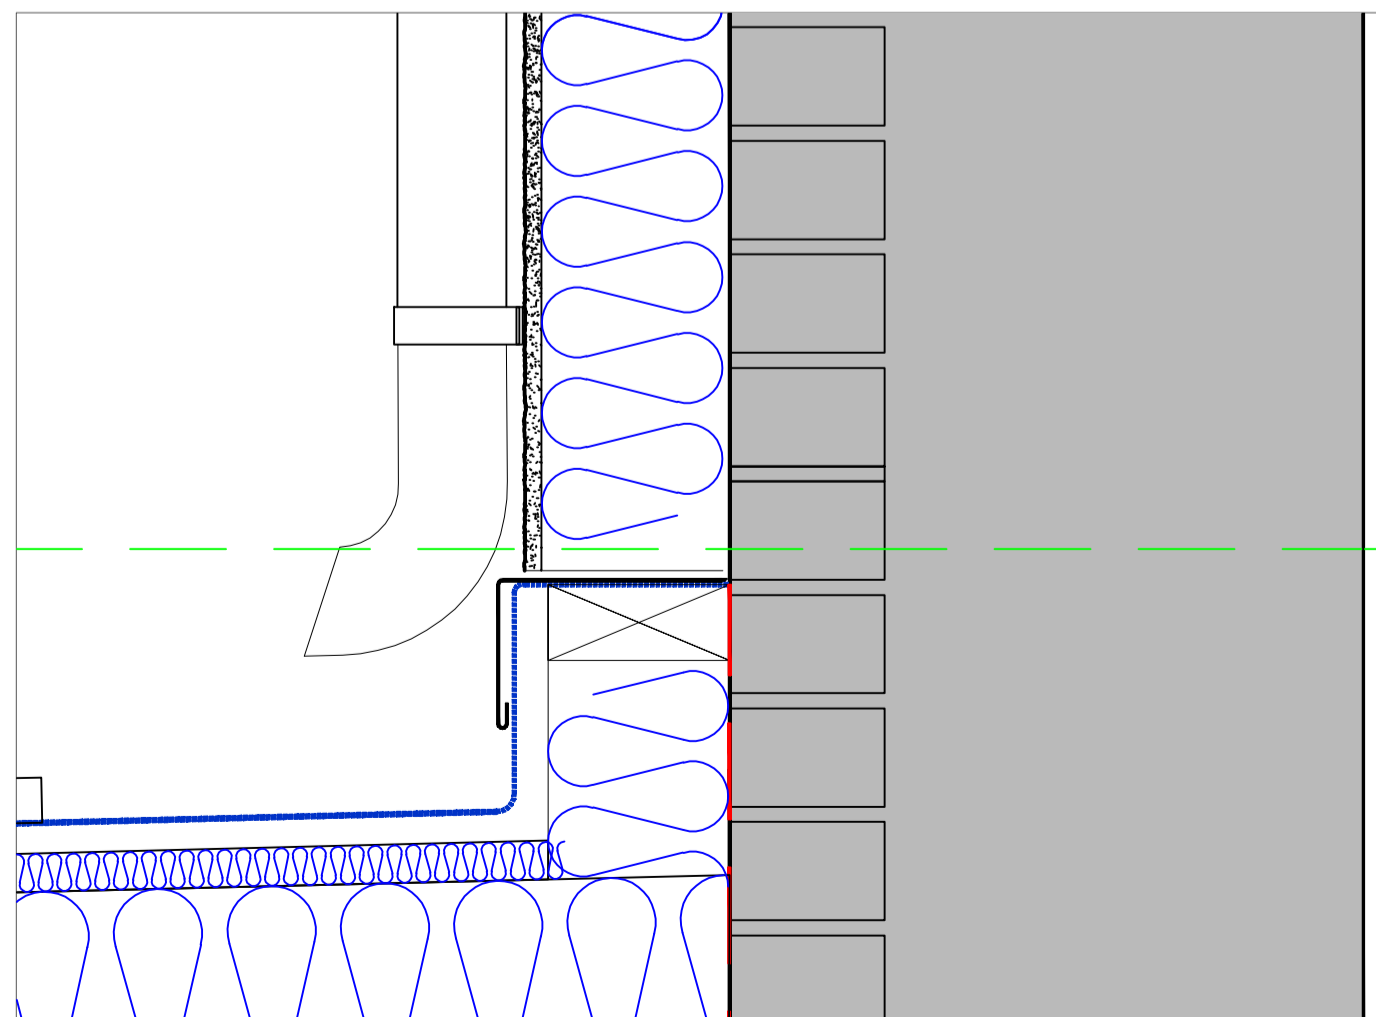
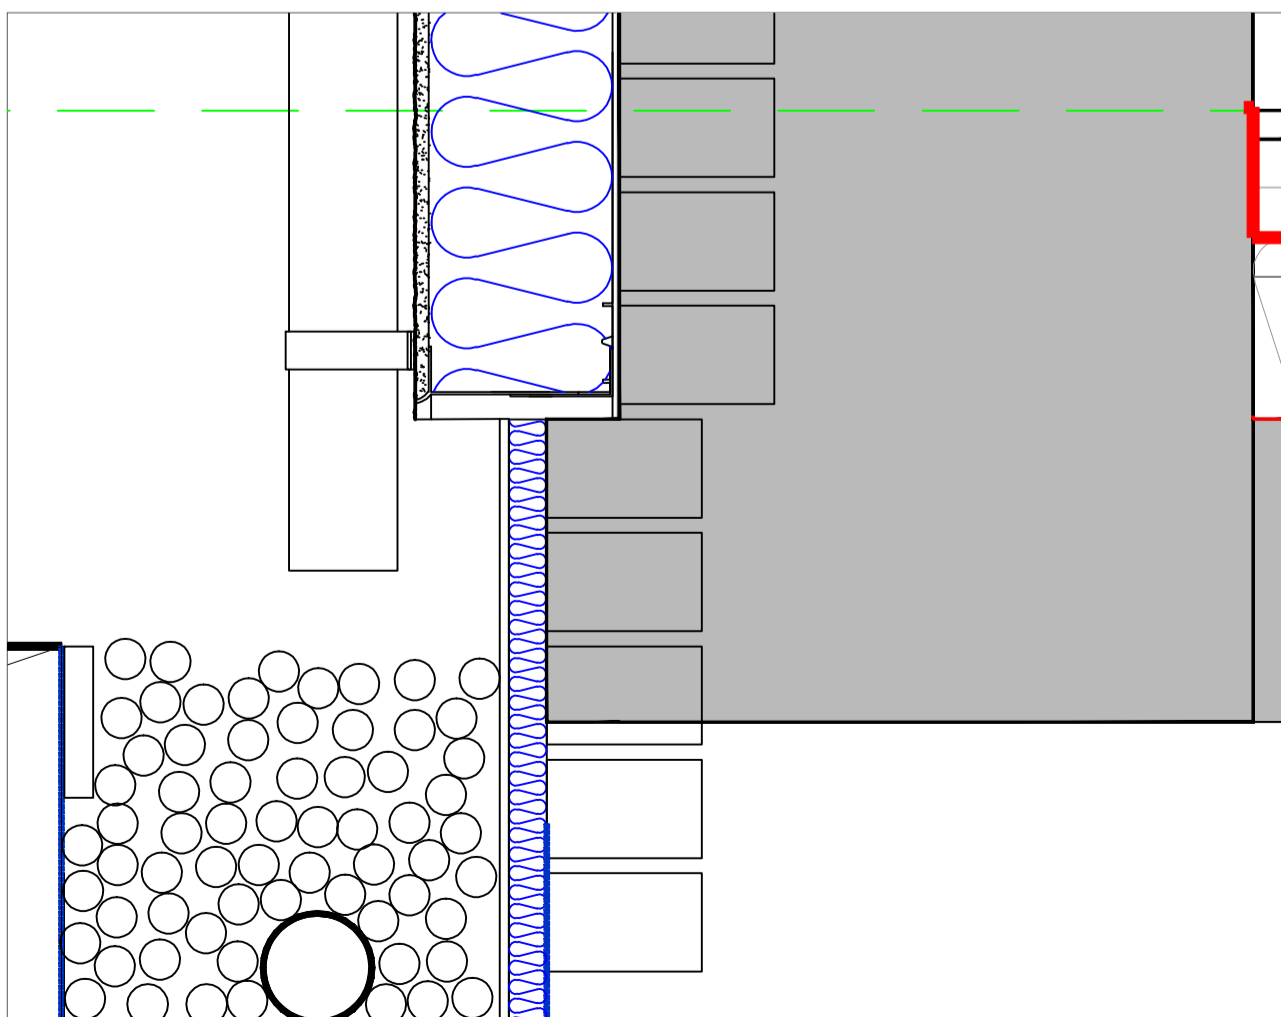


This drawing is the copyright of NIMW Architects Ltd. and shall not be reproduced without the permission of the company. The drawing should be read in conjunction with all other drawings and documents produced for this project. Only signed dimensions should be relied upon and any discrepancy must be reported to the Architect. Work only to drawings with "for construction" status.

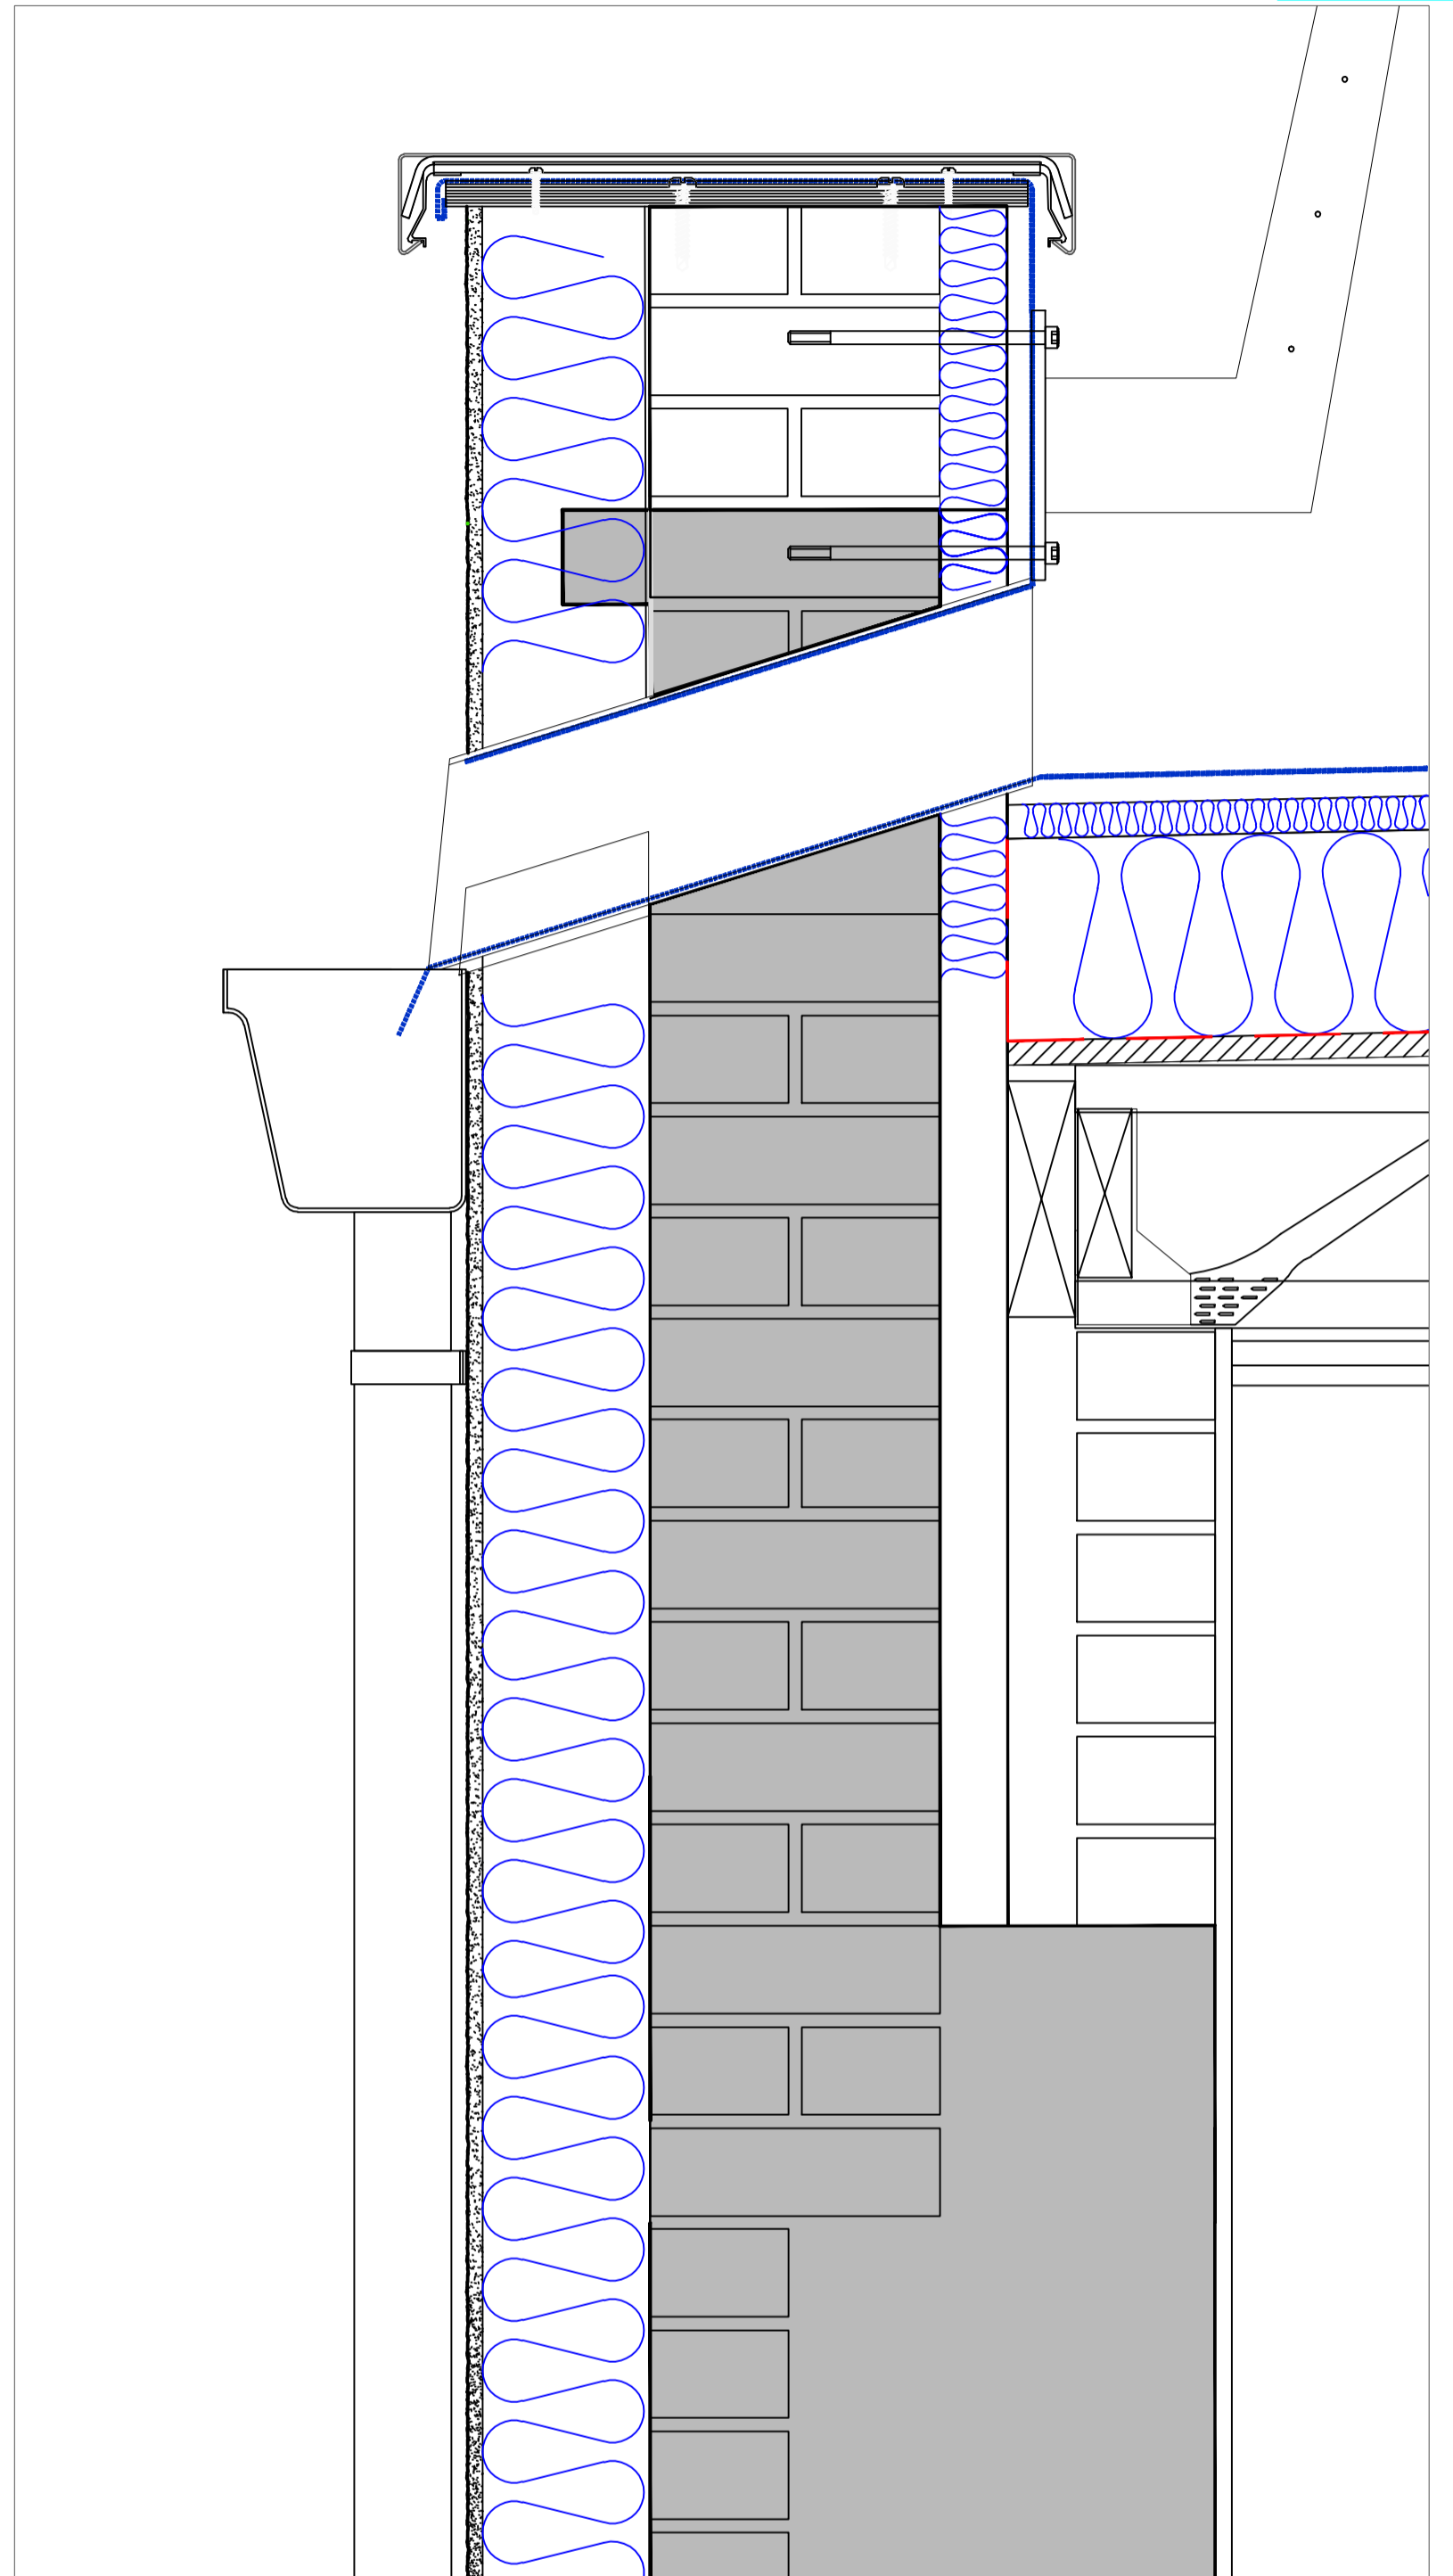

REVISIONS
 A301-03-2018 GA
 Second floor raised, Main roof replaced with Esxi-Jolet, Top roof updated.

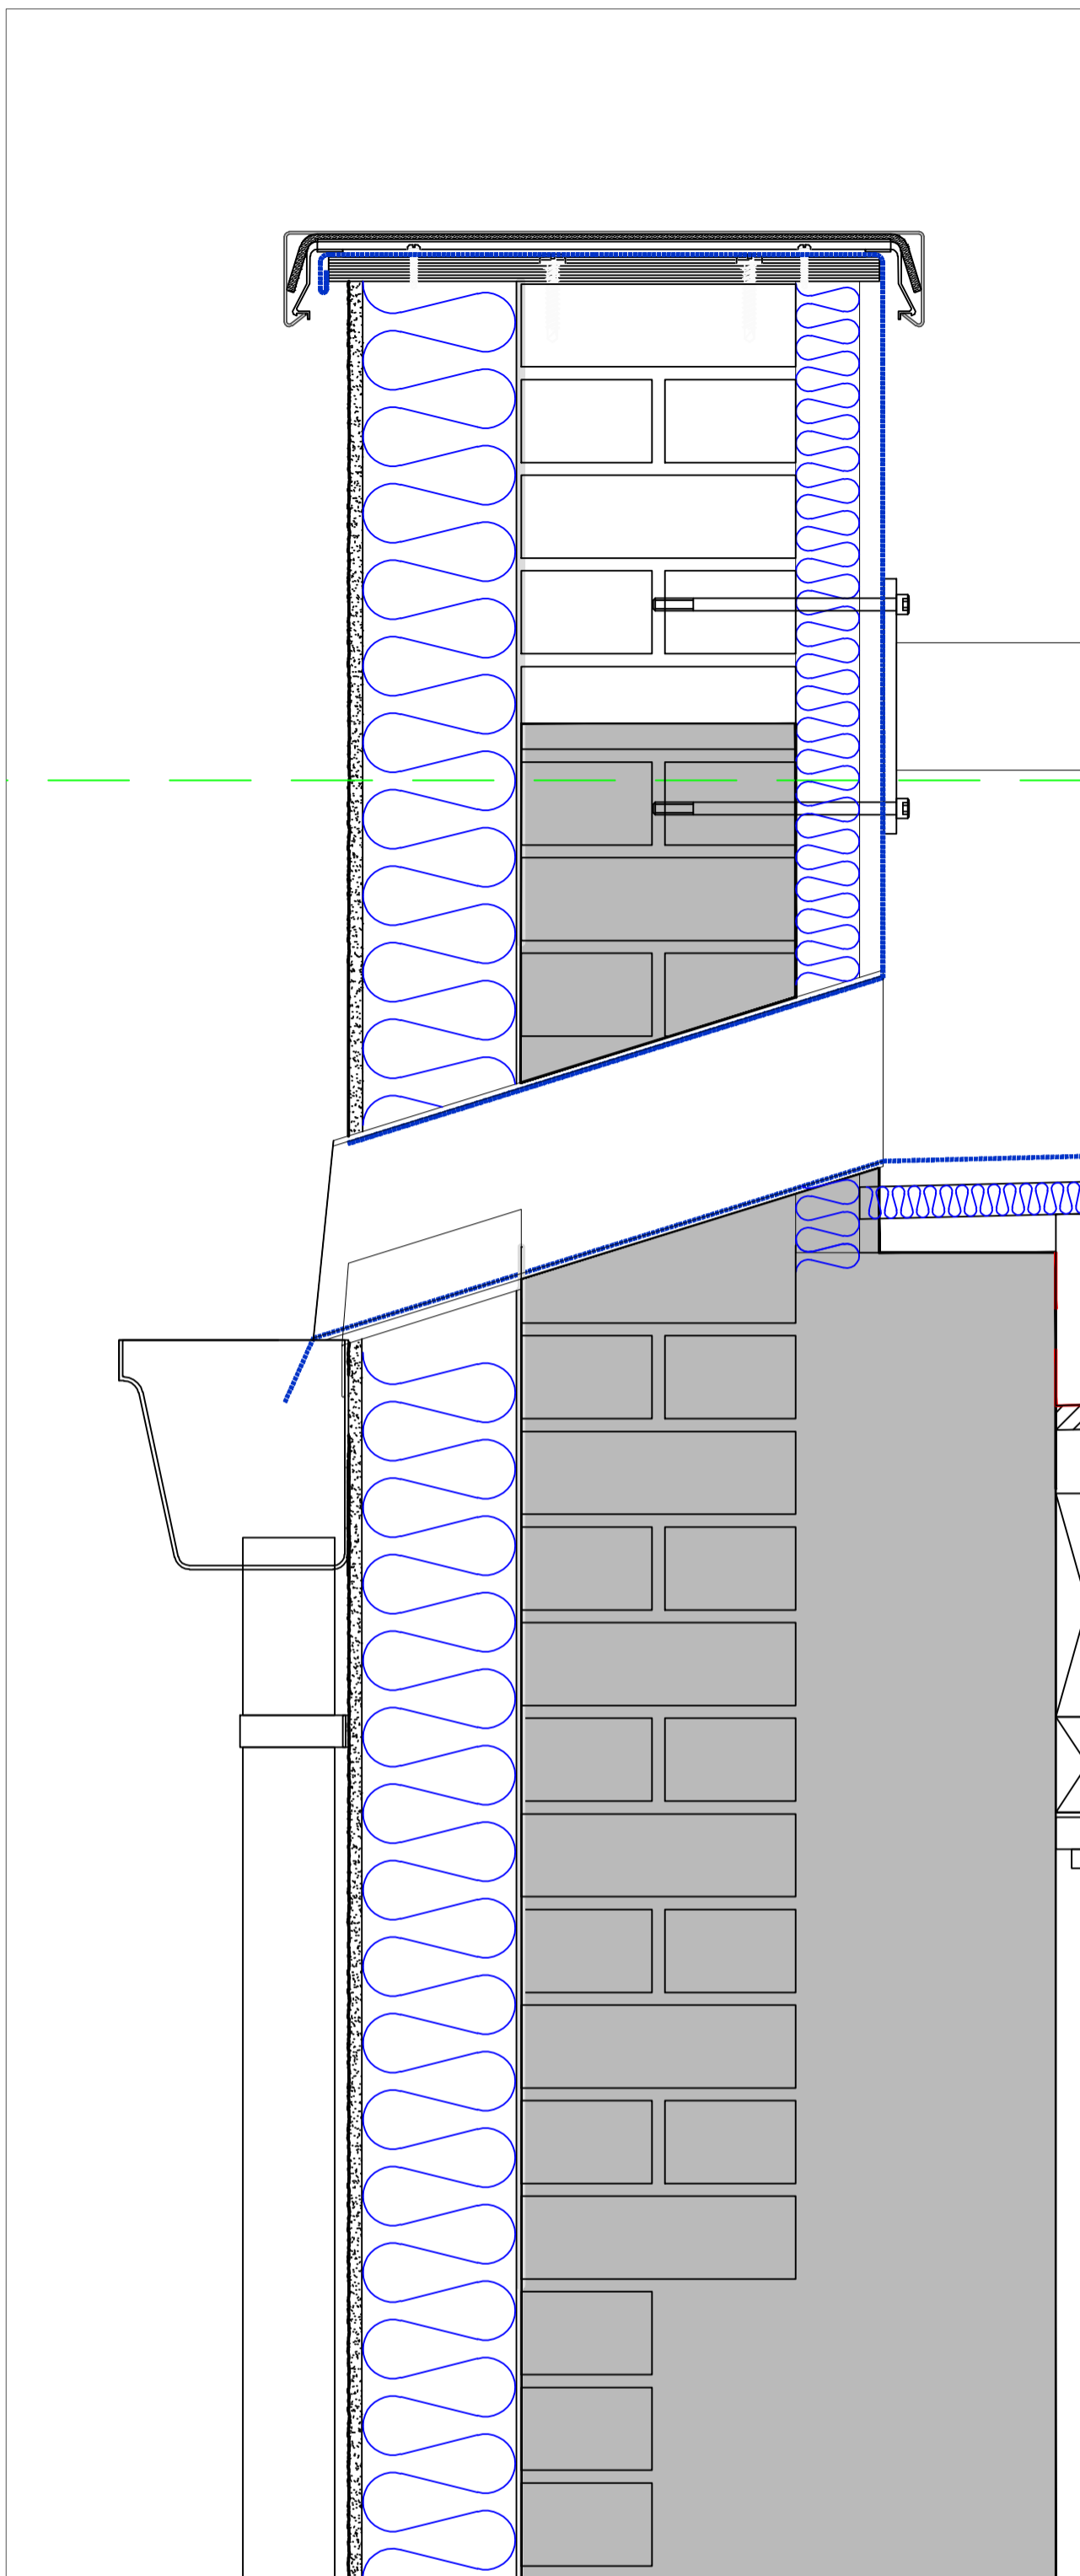

CLIENT
 TRIMAC PROPERTIES LTD.

PROJECT
 THE WATCHTOWER
 LITTLE RISSINGTON

DATE	BY	CHECKED	DATE	STATUS
15 FEB 2018			February 2018	Draft
1:5 @ A2				
1097-03				A

Section B- 2nd floor RWP detail

Section B- Main roof RWP detail