

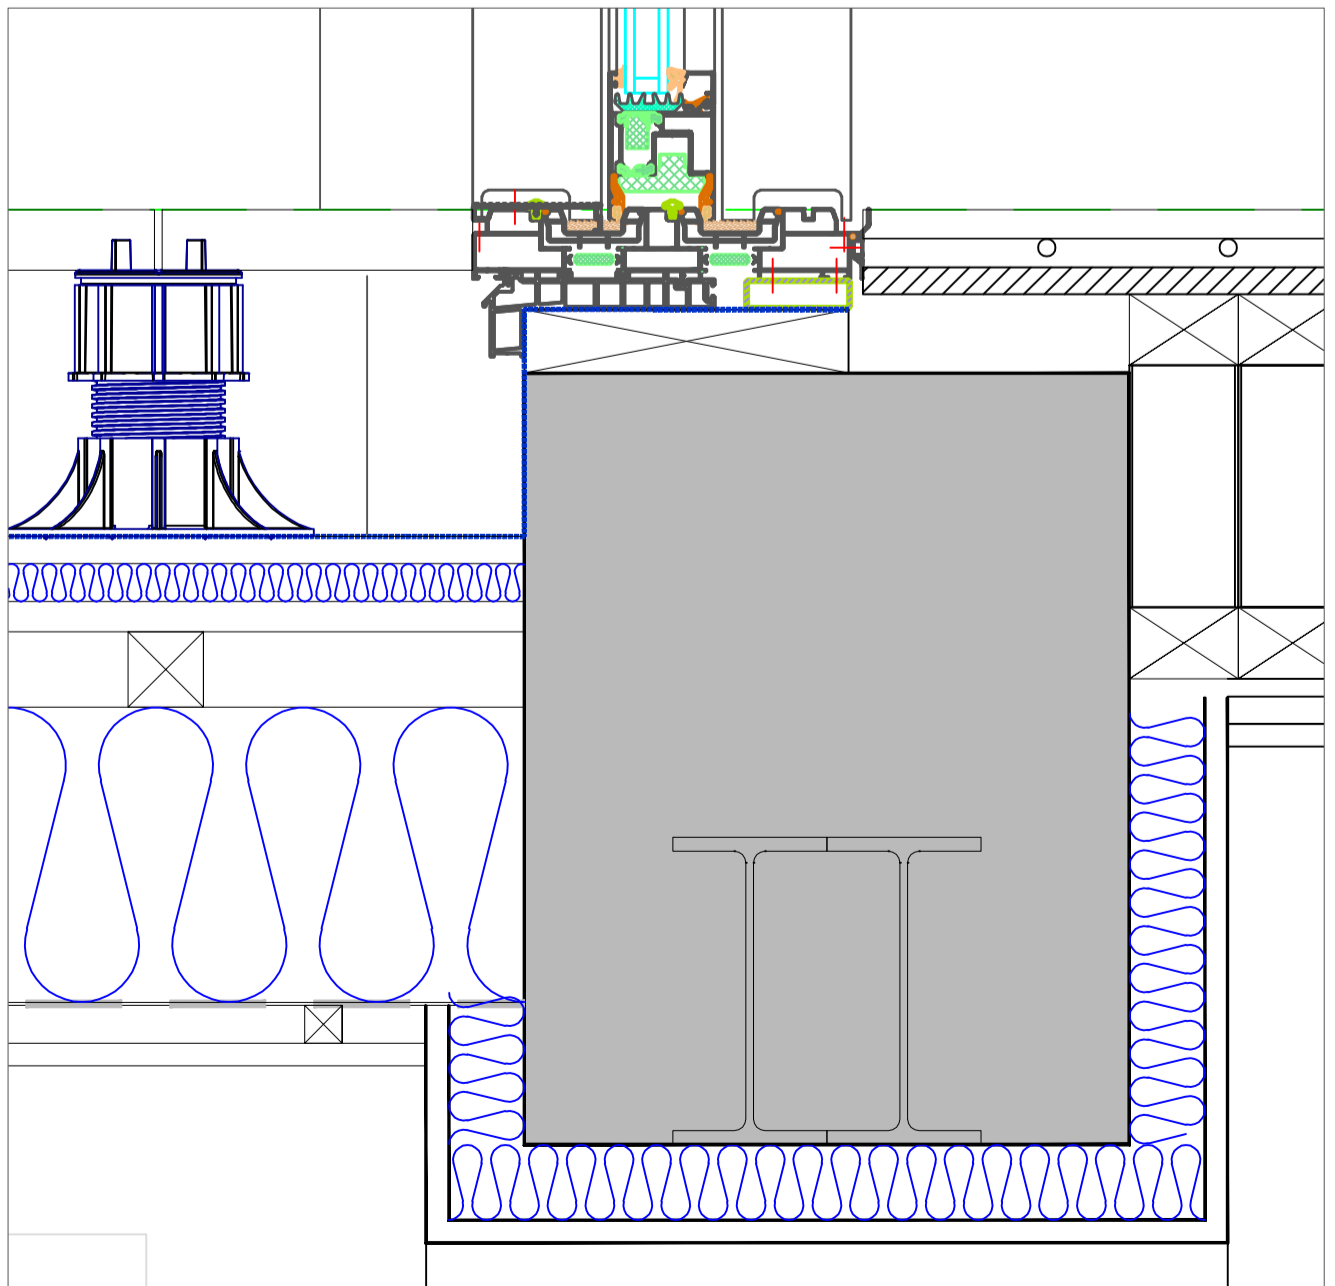
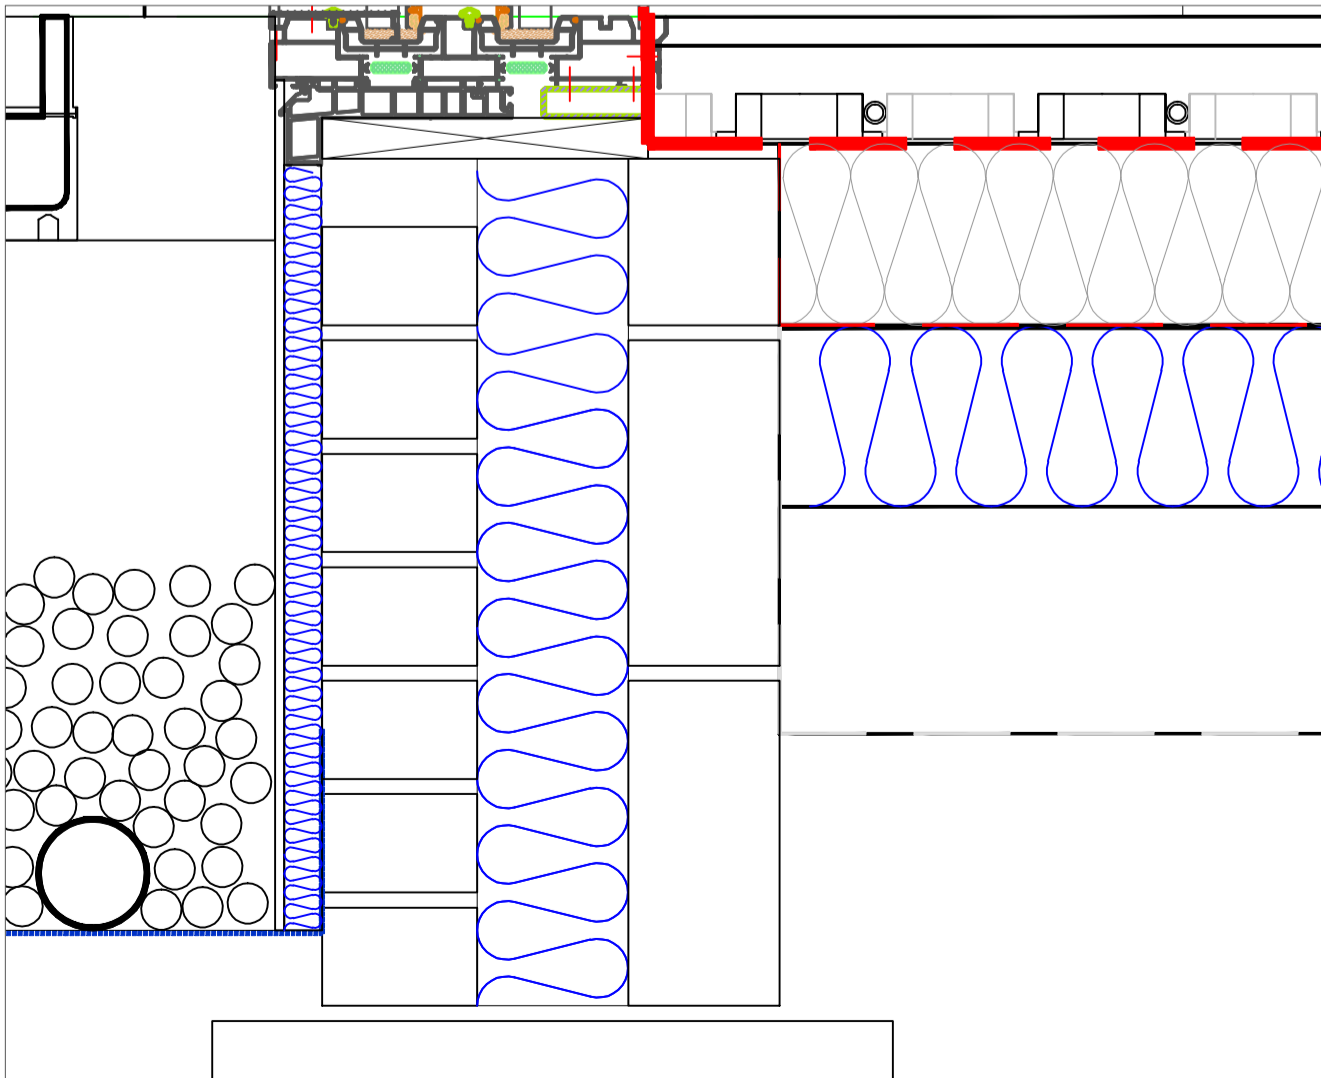


This drawing is the copyright of NMW Architects Ltd and shall not be reproduced without the permission of the company. This drawing should be read in conjunction with all other drawings and documents produced for this project. Only signed dimensions should be relied upon and any discrepancy must be reported to the Architect. Work only to drawings with "for construction" status.

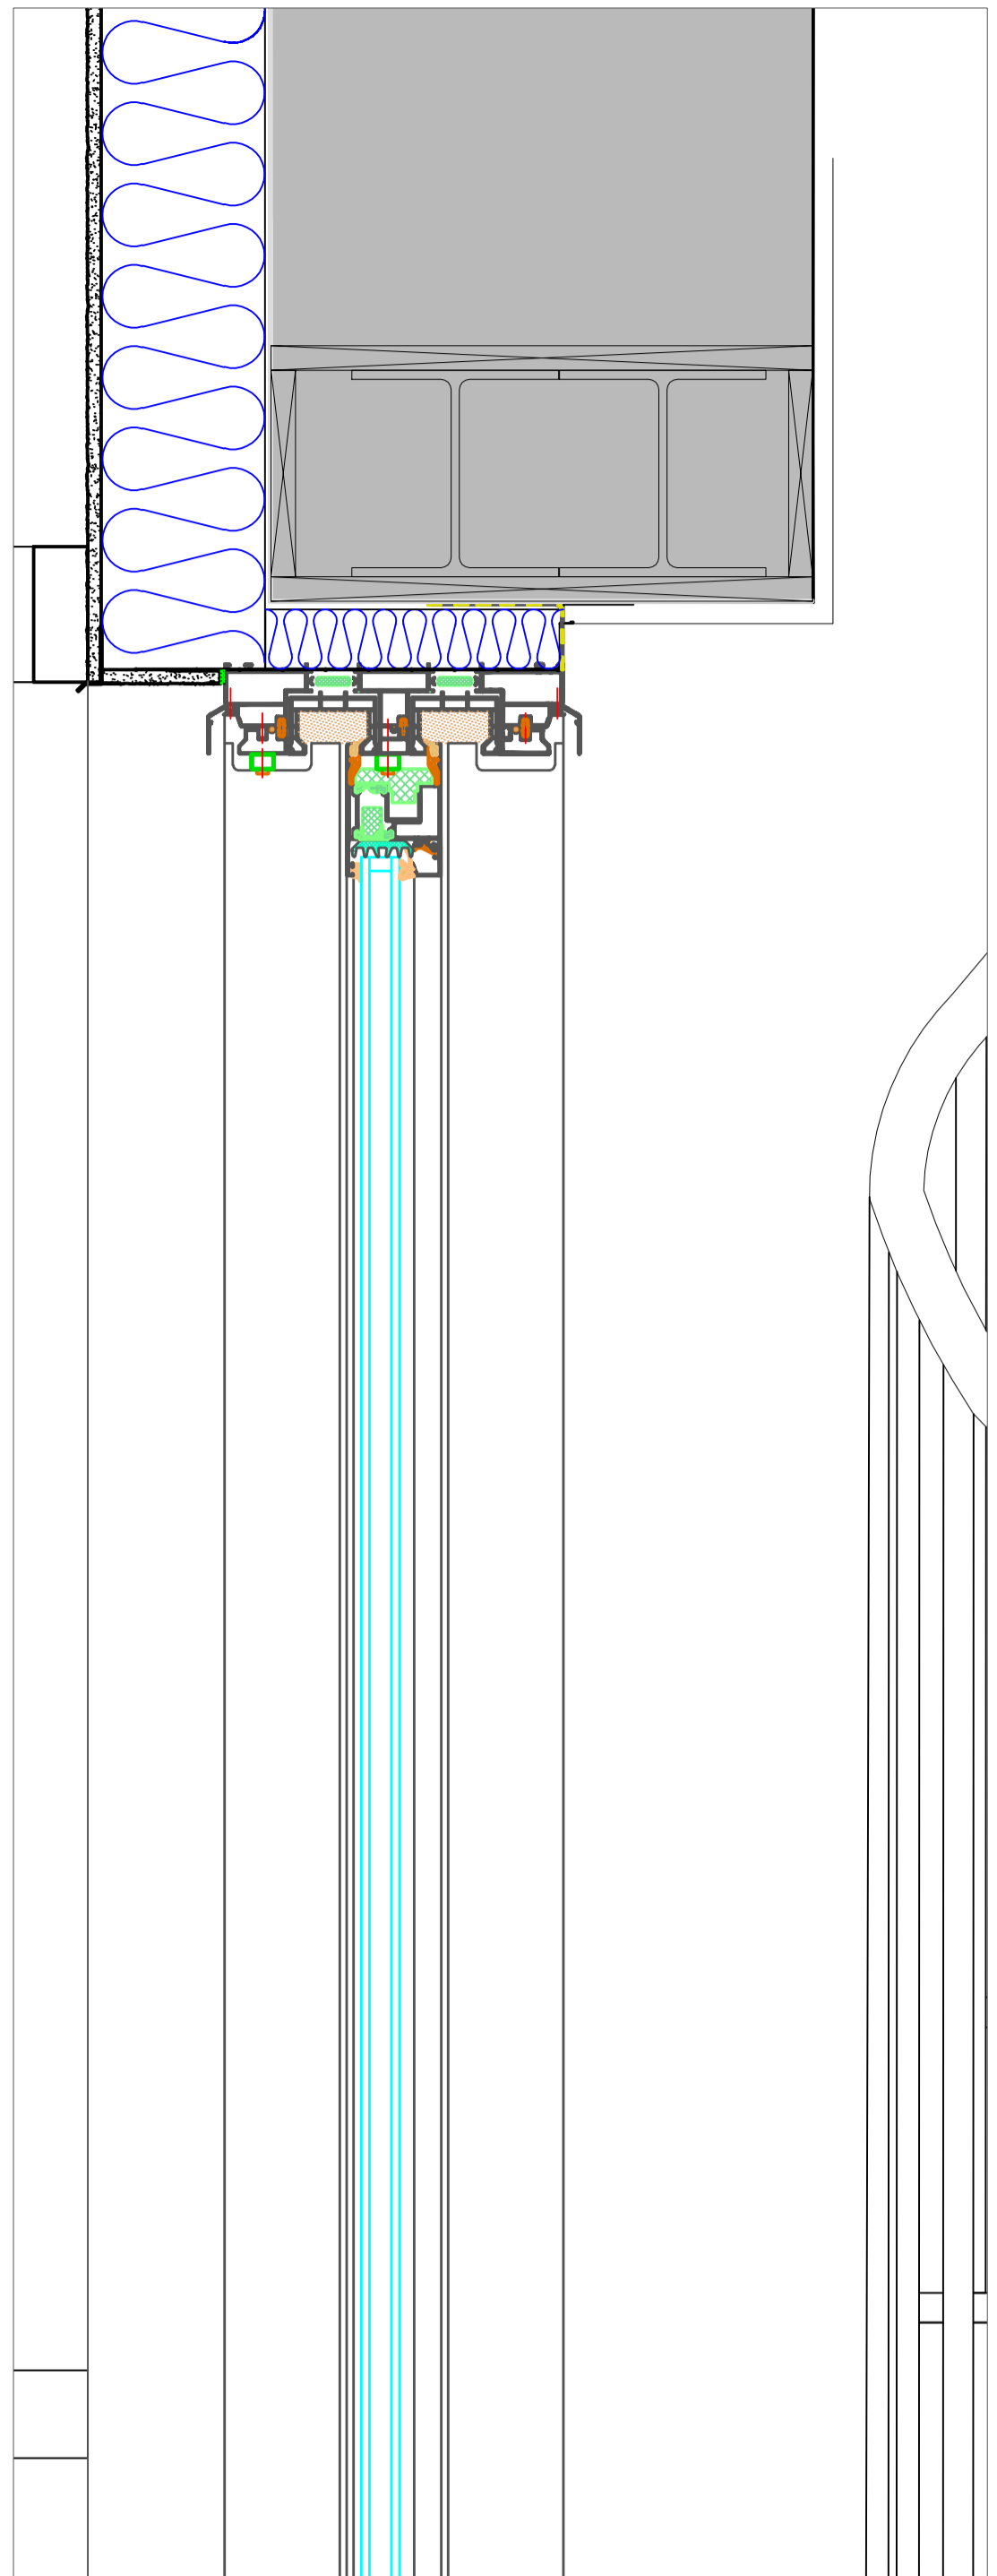

REVISIONS
A: 01-08-2018 GA
Beams and lintels updated, top roof updated, second floor raised, beams added on balcony

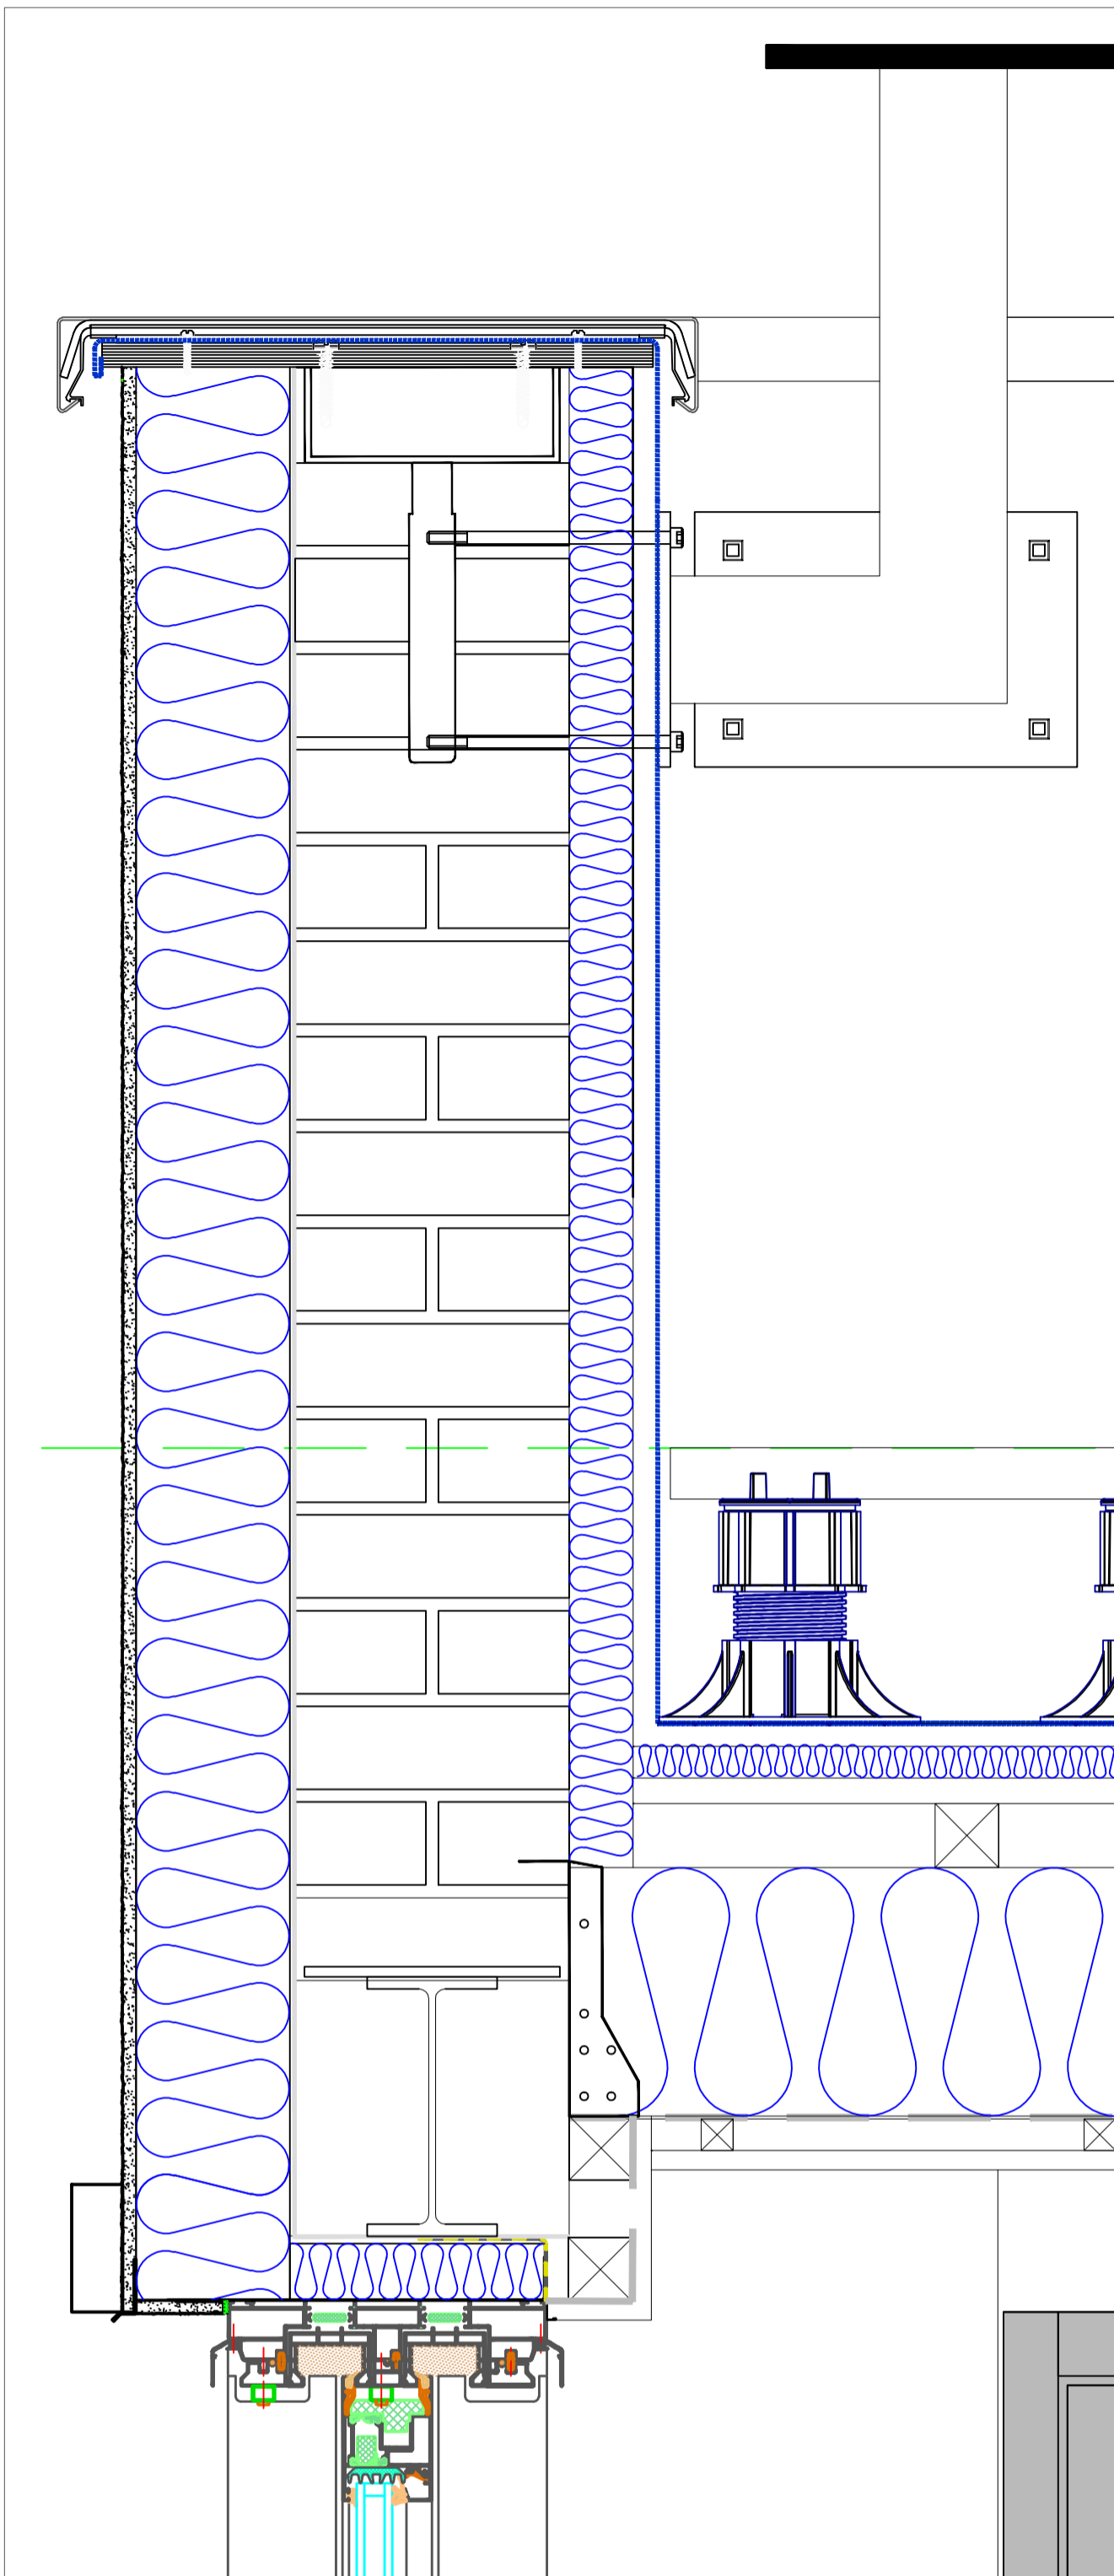

T: +44 (0)1628 850000
E: info@nmwarchitects.co.uk
W: www.nmwarchitects.co.uk

CLIENT
TRIMAC PROPERTIES LTD.

PROJECT
THE WATCHTOWER
LITTLE RISSINGTON

DRAWING TITLE
SECTION E
EXTENSION DETAILS

DATE	BY	CHECKED	STATUS
15/02/2018	GA	GA	Draft
10/07/2018	GA	GA	FOR CONSTRUCTION

Section E- Extension Details 1:5