

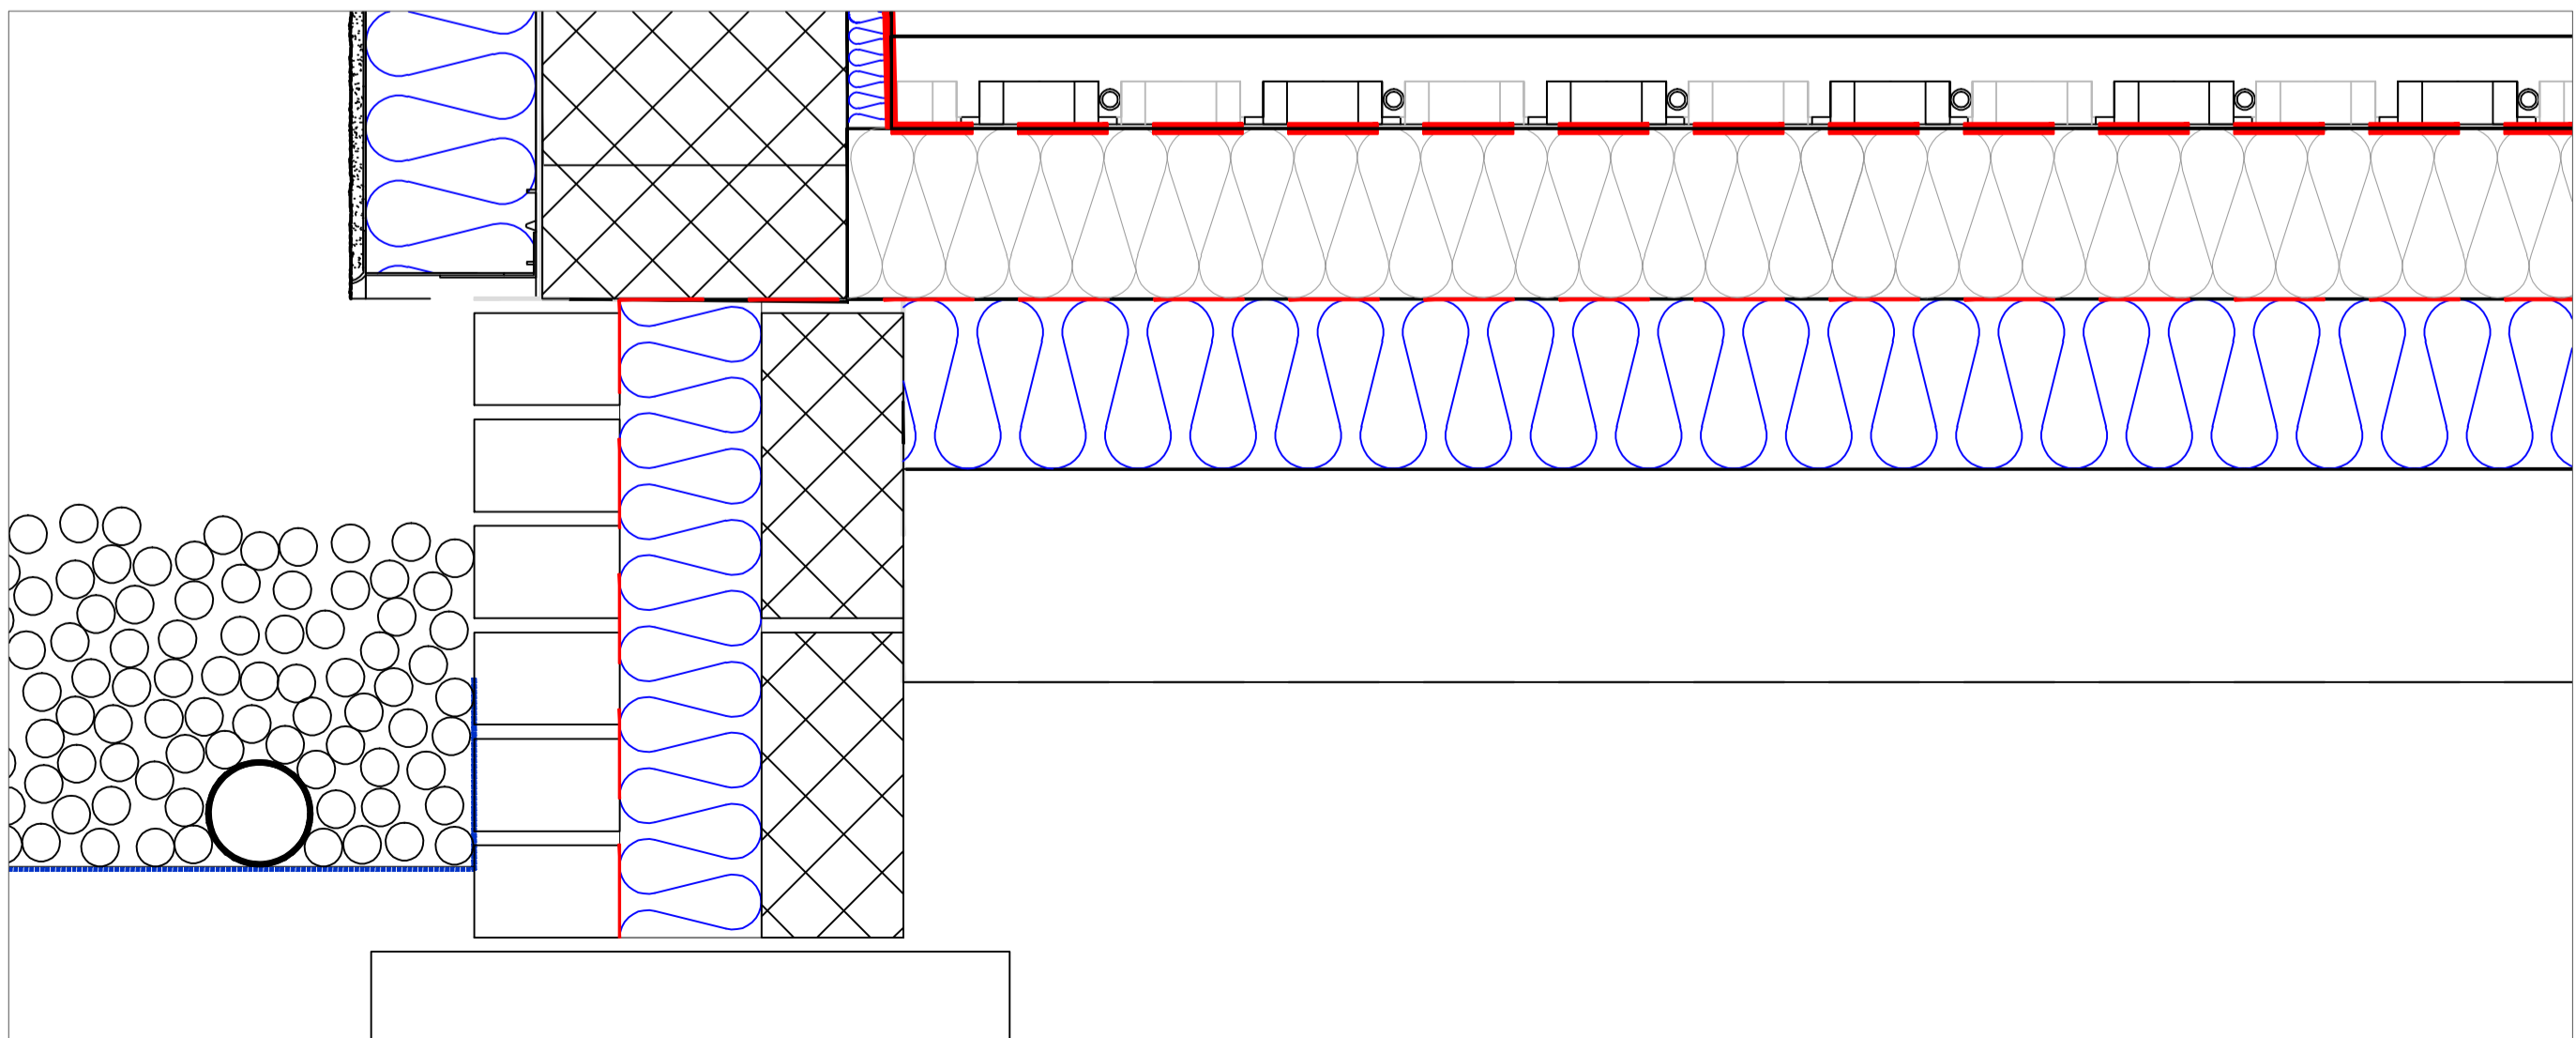
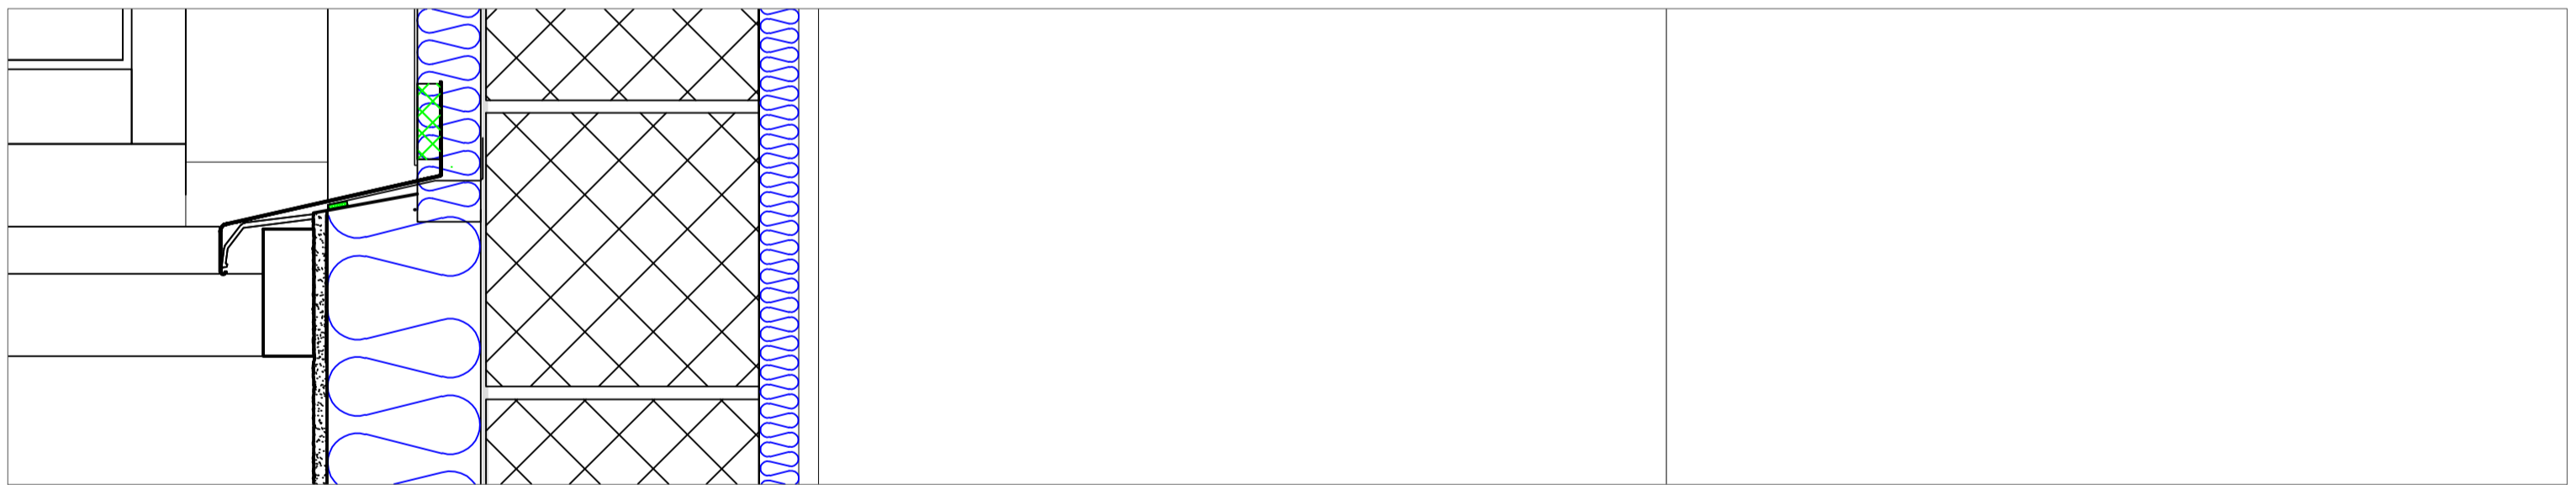


The drawing is the copyright of NMW Architects Ltd and shall not be reproduced without the permission of the company. This drawing should be read in conjunction with all other drawings and documents produced for this project. Only signed dimensions should be relied upon and any discrepancy must be reported to the Architect. Work only to drawings with "for construction" notes.

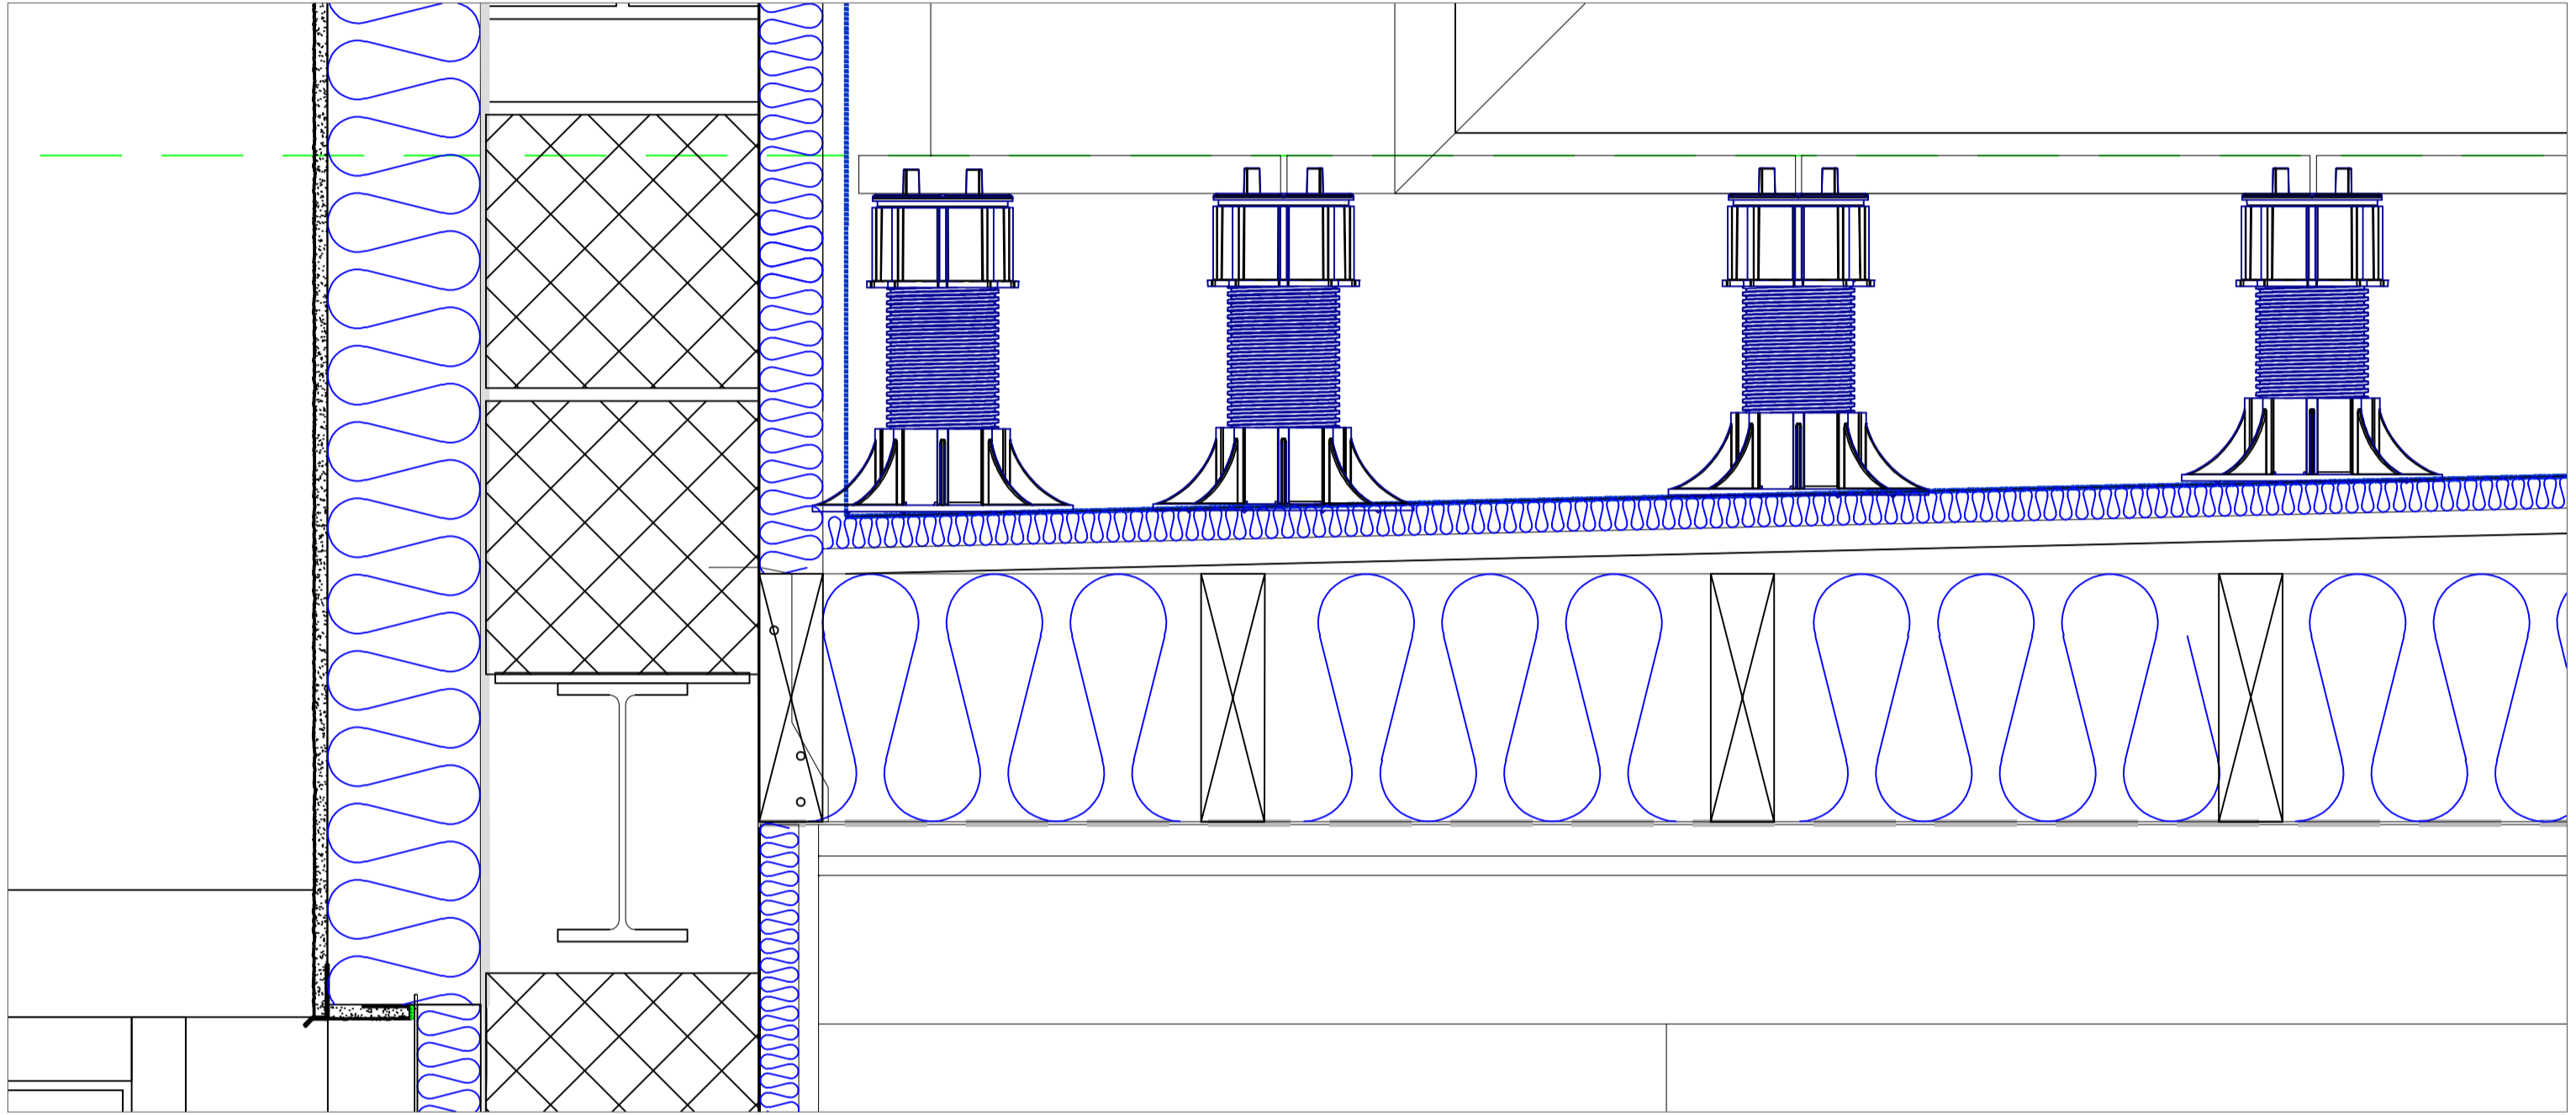

REVISIONS
A: 01-06-2016 GA
Balcony and balustrade
updated, beam added

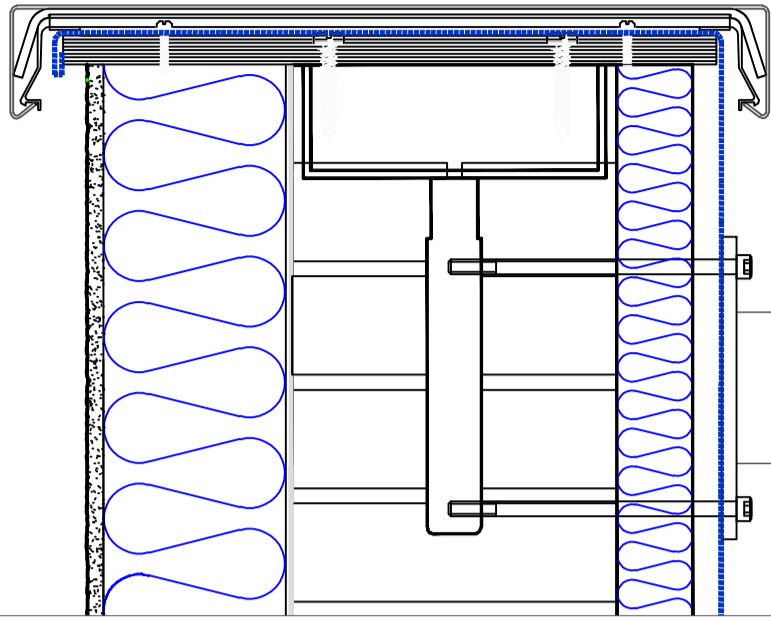

T: 0161 275 1111
E: info@nmwarchitects.co.uk
www.nmwarchitects.co.uk

CLIENT
TRIMAC PROPERTIES LTD.

PROJECT
THE WATCHTOWER
LITTLE ROBBINGTON

DRAWING TITLE
SECTION F
EXTENSION DETAILS

DRAWN: [blank] CHECKED: [blank] DATE: February 2016

SCALE: 1:5 @ A2 STATUS: Draft

PROJECT NO: 1097-05 REGION: A

Section F- Extension details