


DO NOT SCALE

**VEHICLE GUIDE**



2000 GALLON CAPACITY  
VACUUM TANKER (3 AXLE)  
Overall Length 8.360m  
Overall Width 2.390m  
Overall Body Height 3.800m

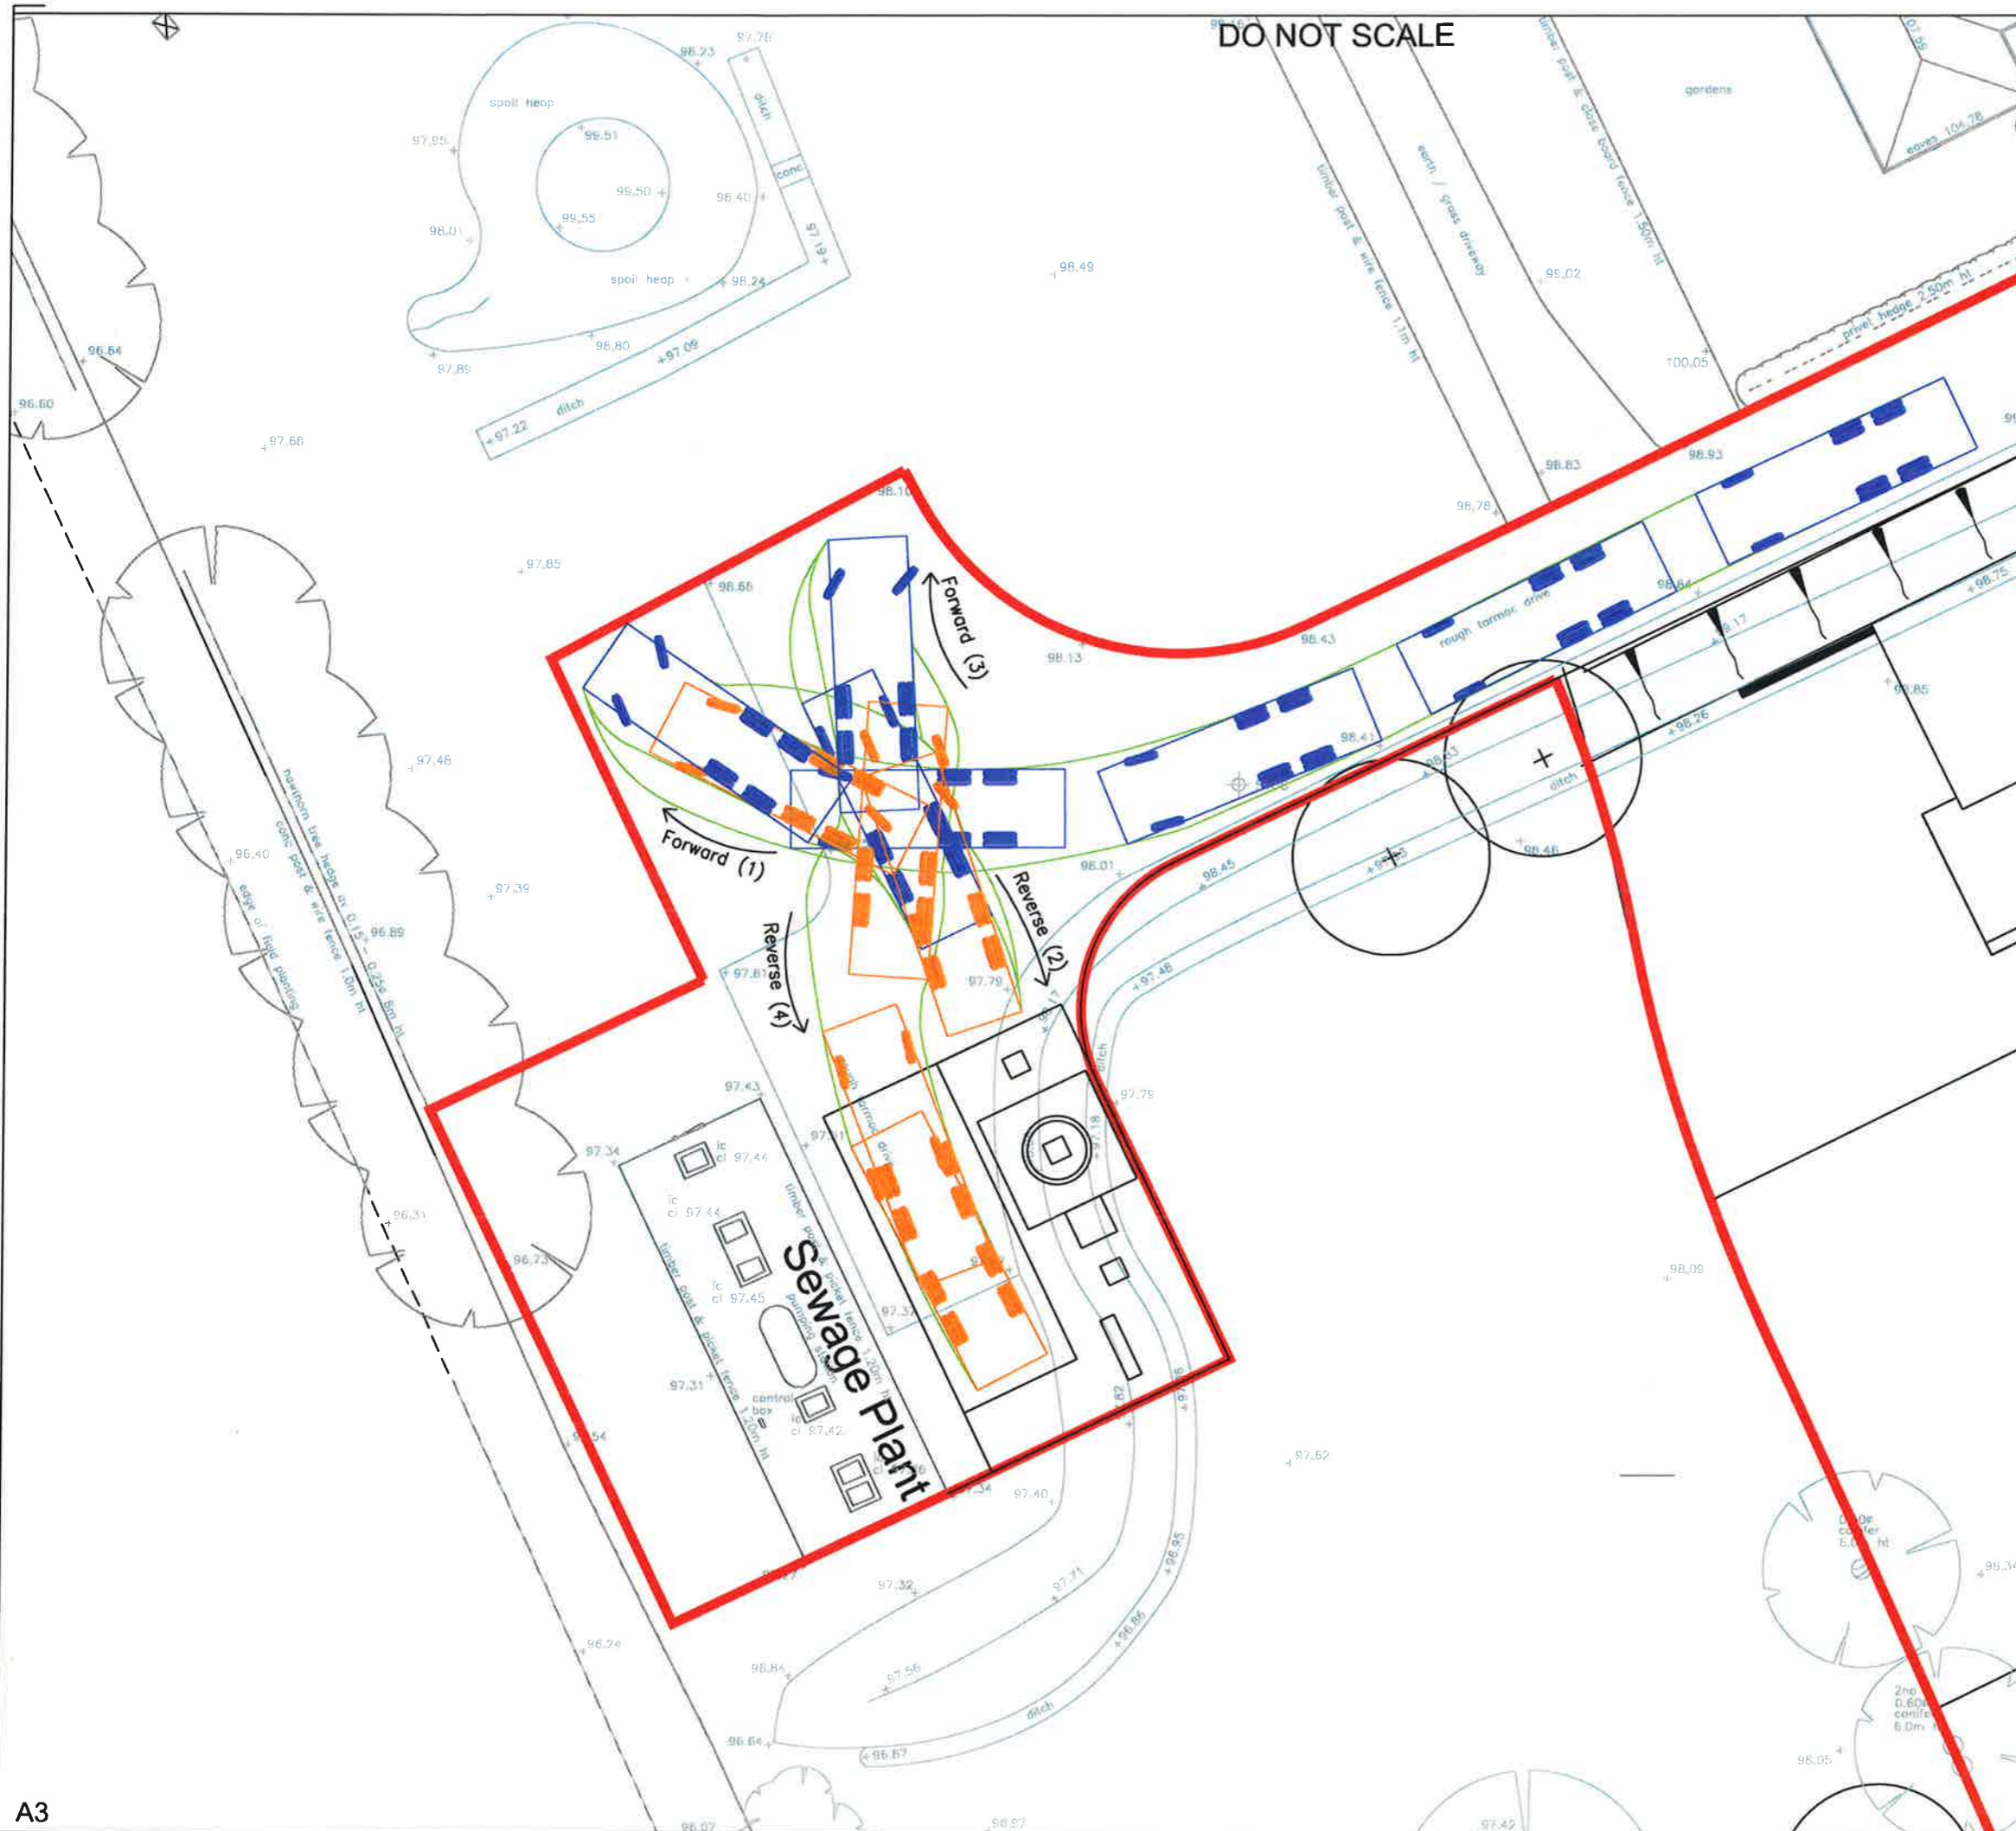

P2	PLANNING ISSUE	AU	24.11.17
P1	SITE BOUNDARY AND PUMP STATION LOCATION UPDATED.	AU	23.11.17
-	PRELIMINARY ISSUE	AU	10.11.17
MK	REVISION	BY	DATE

DRAWING STATUS

**PRELIMINARY**

DRAWING TITLE

**SEWERAGE TANKER  
VEHICLE TRACKING**

PROJECT Project Number C21588

**MIDDLE COURT,  
UPPER RISSINGTON**



Unit 10  
Elmbridge Court Business Park  
Gloucester GL3 1JZ  
T.01452 309 727



London, Henley-on-Thames and Gloucester

Drawn AU	Ch'kd AdC	Scales 1:200@A3	Date NOV' 17
-------------	--------------	--------------------	-----------------

Purpose of Issue  
**FOR PLANNING**

Drawing Number <b>C21588 - 0510</b>	Revision <b>P2</b>
--	-----------------------