




Existing Front (West) Elevation

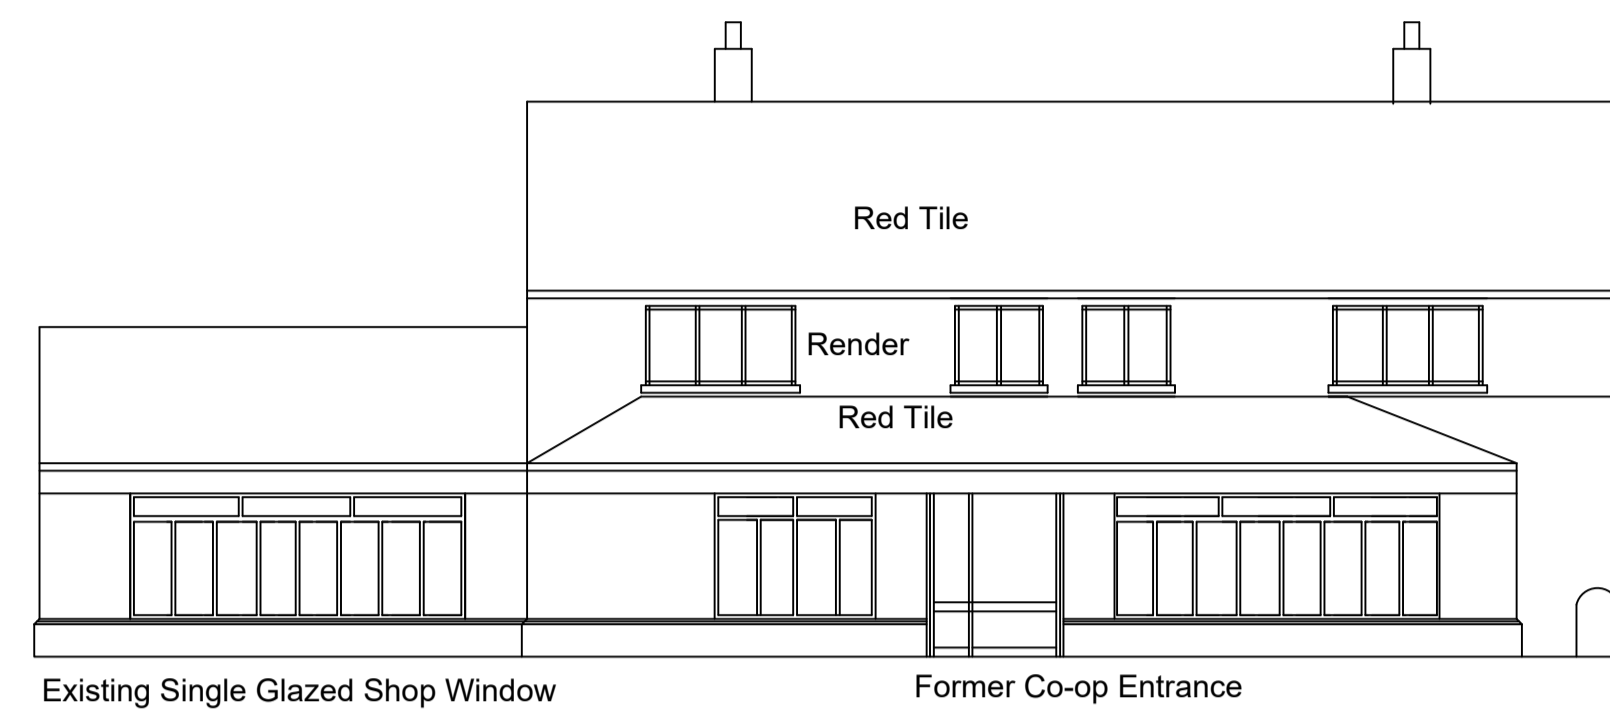


Existing Side (South) Elevation

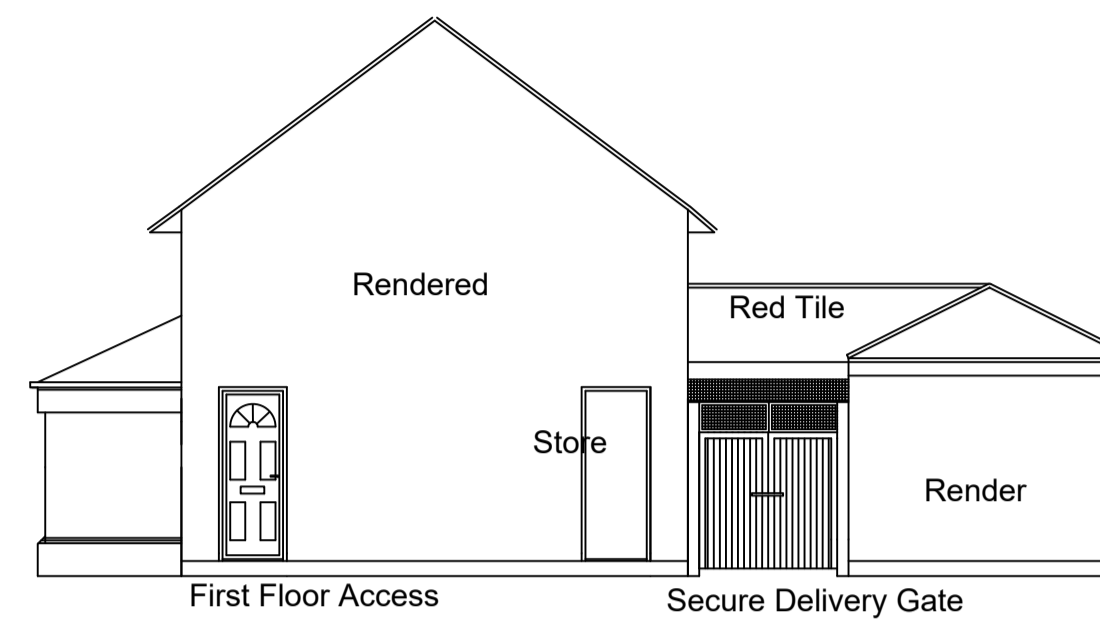


Proposed Front (West) Elevation

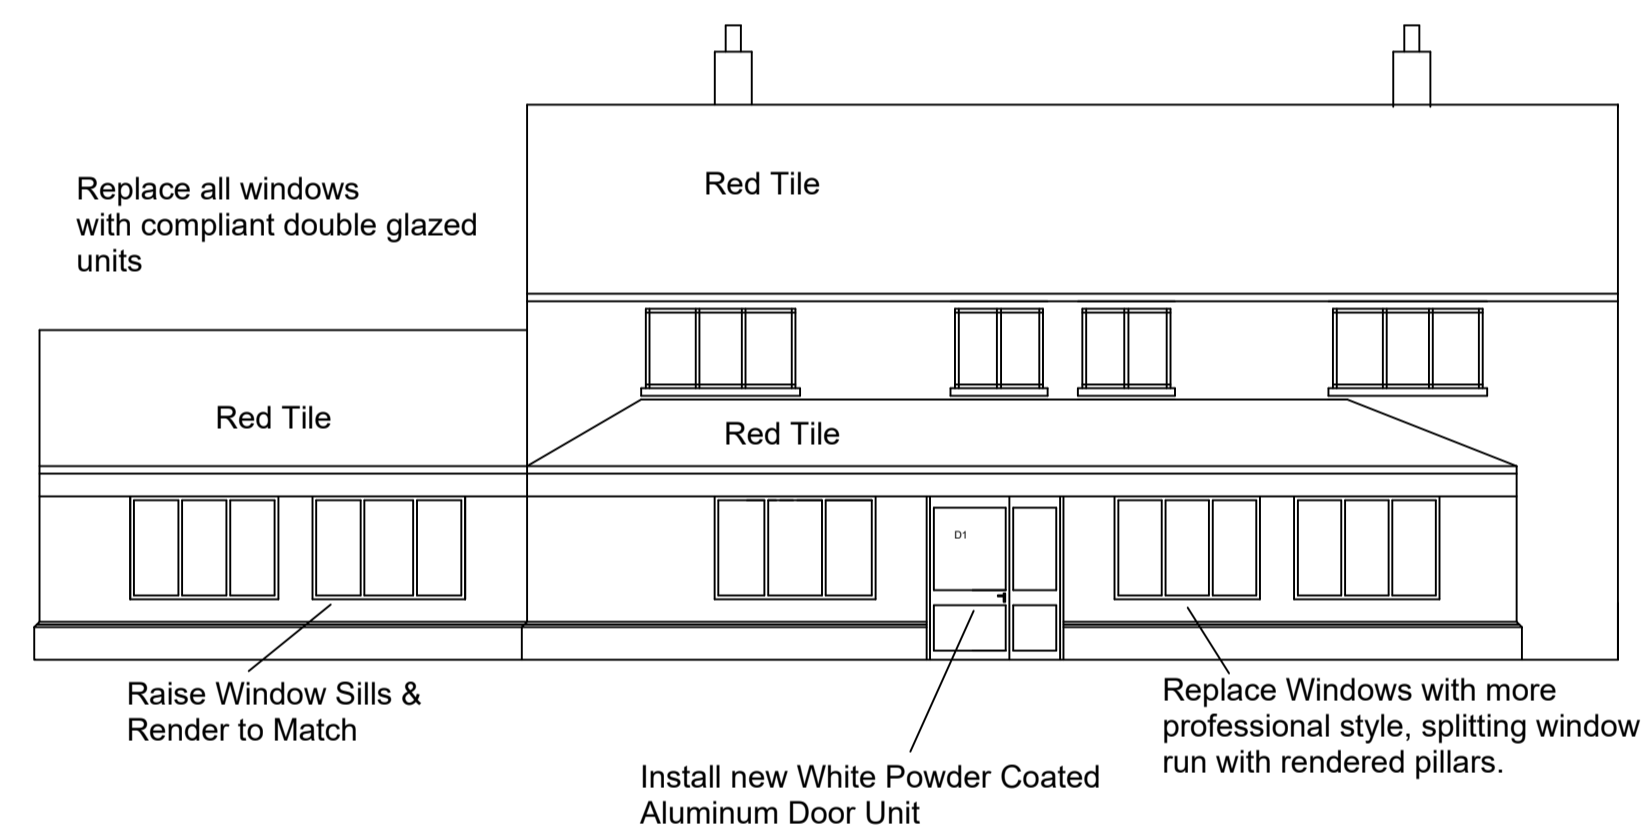


Proposed Side (South) Elevation

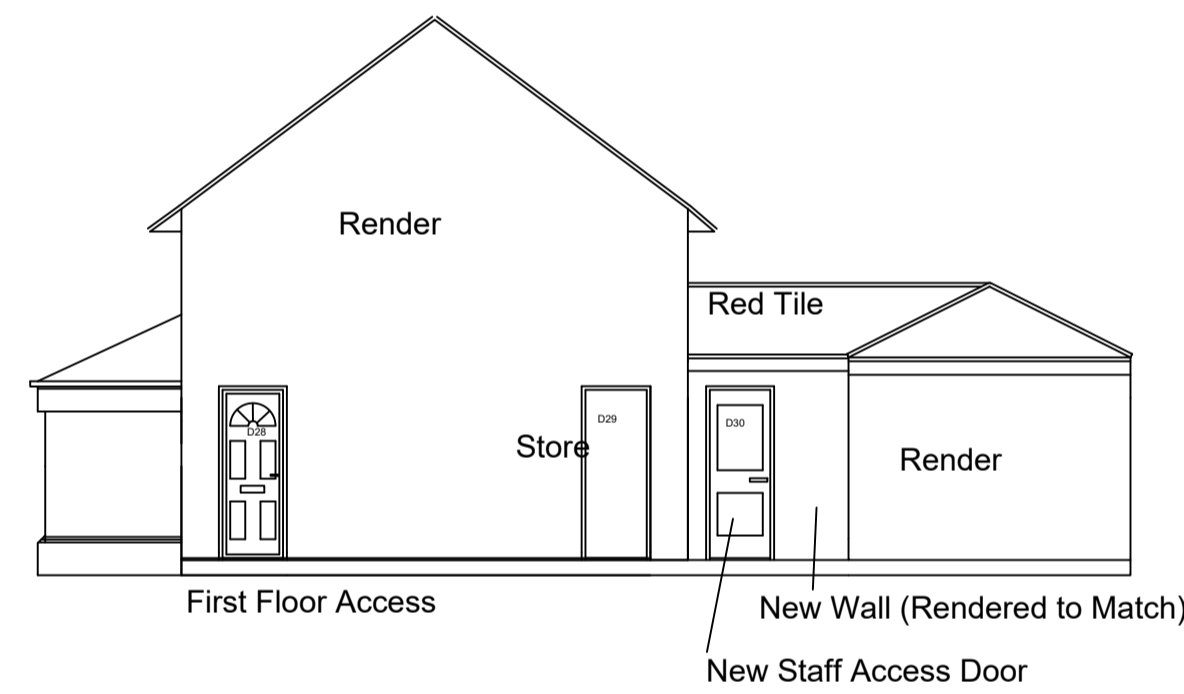

Existing Rear (East) Elevation

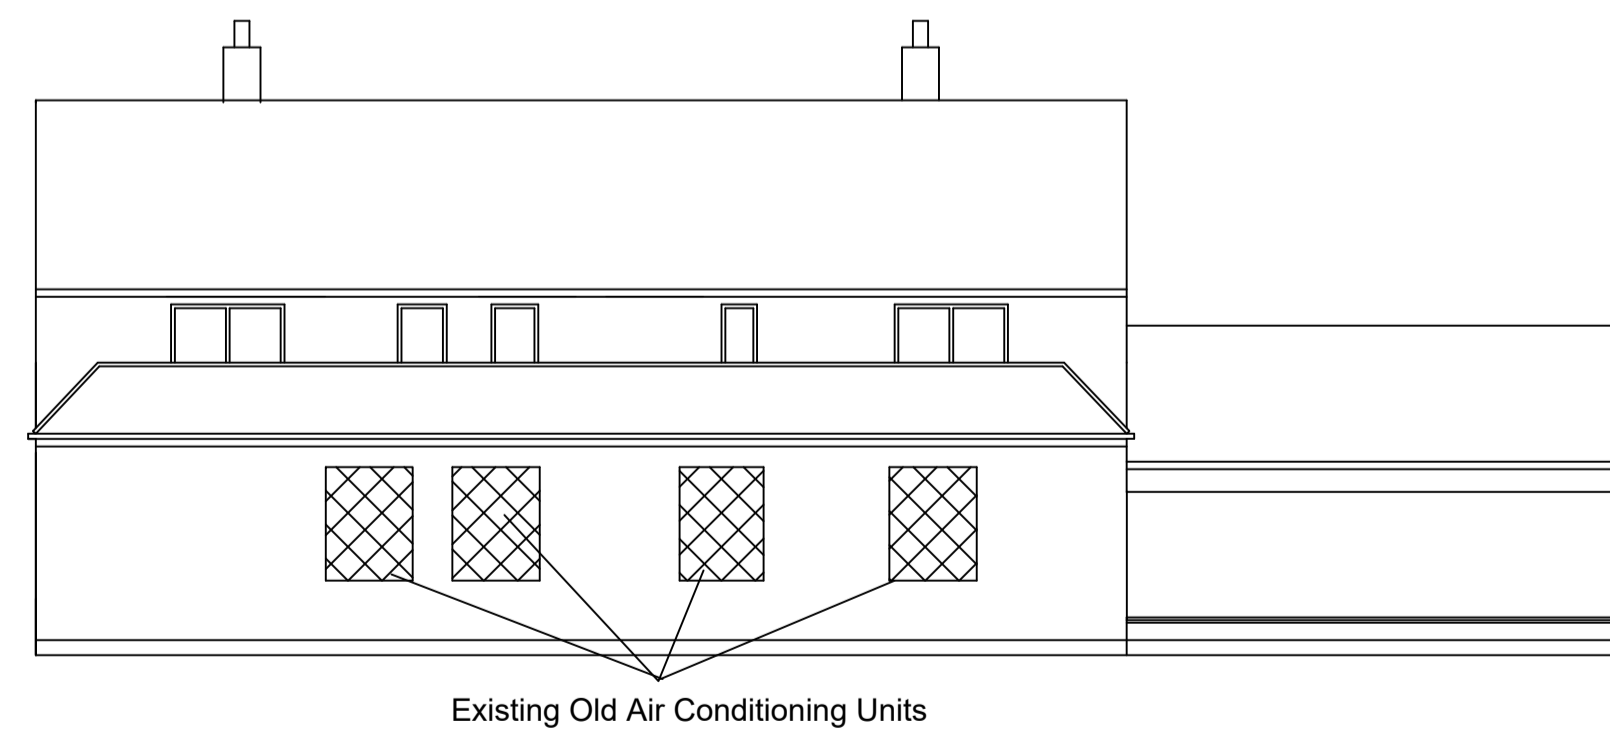

Proposed Rear (East) Elevation

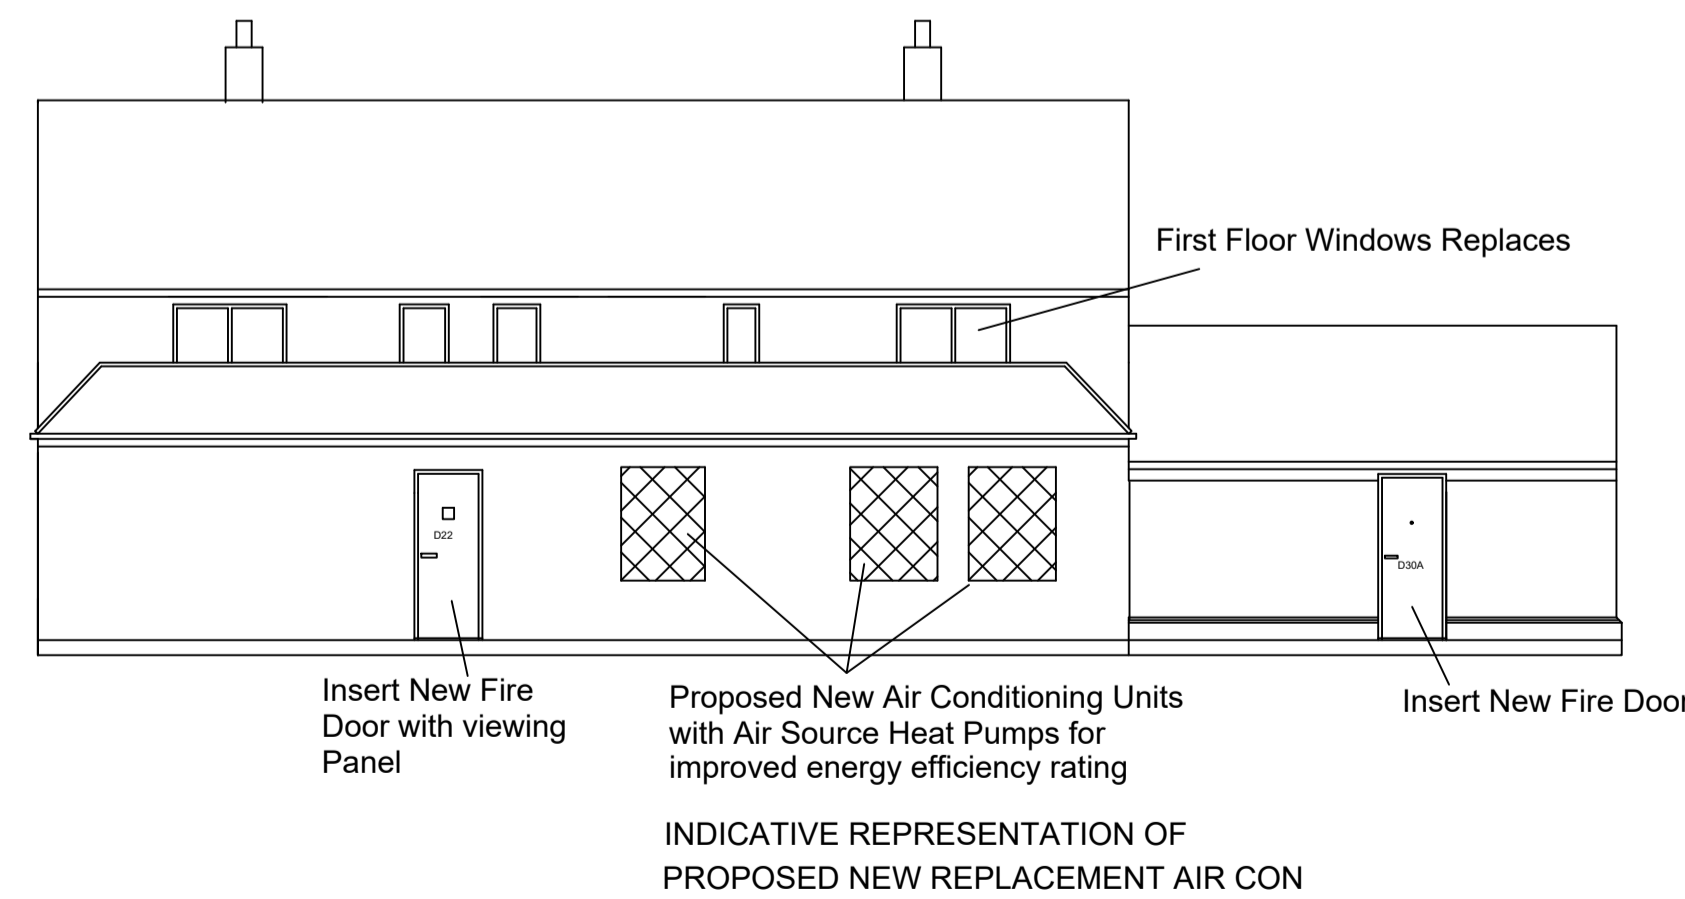

<p>Contact:</p> <p>James M Wishart & Associates P O Box 43 North Muskham Newark on Trent NG23 6EJ</p>
<p>Dragon Vets Prestbury Park New Barn Lane CHELTENHAM</p>
<p>Proposed Vet. Branch 8a & 8b Sopwith Road Upper Rissington GL54 2NL</p>
<p>EXISTING & PROPOSED ELEVATIONS</p>
<p>WA758-ExPr-Elev-Bi</p>
<p>February 2019</p>
<p>Scale 1:100 @ A1</p>
<p> </p>
<p> </p>

E Mail: wishart.assoc@live.co.uk

T: 01636 674480