


- Key to Hard Surfacing Details**
- A: Hoggin Footpath
  - B: 3m Wide Tarmac Footpath
  - C & D: No Dig Hoggin Footpath  
Refer to drawing: 5109 / HS16 for hard surfacing section details.
  - Site Boundary
  - Proposed Bin
  - Proposed Dog Bin
  - Proposed Bench
  - Proposed Bench with Back Rest
  - Proposed Information Board
  - Existing Footpath Network
  - Extg. hard standing surfacing to be broken out.
  - Extg. road surface broken out & seeded with a suitable amenity grass mix.
  - New raised concrete kerb such as Marshalls Conservation Textured Kerb 145 x 255mm or similar approved.
  - Metal Estate Fencing 1.2m (h) with 1.2 x 1.2m(h) estate gate access points.
  - Pressure treated timber knee high rail 600mm (h) posts max 1500mm ctrs.
  - Double Leaf Gated Access to Allotments

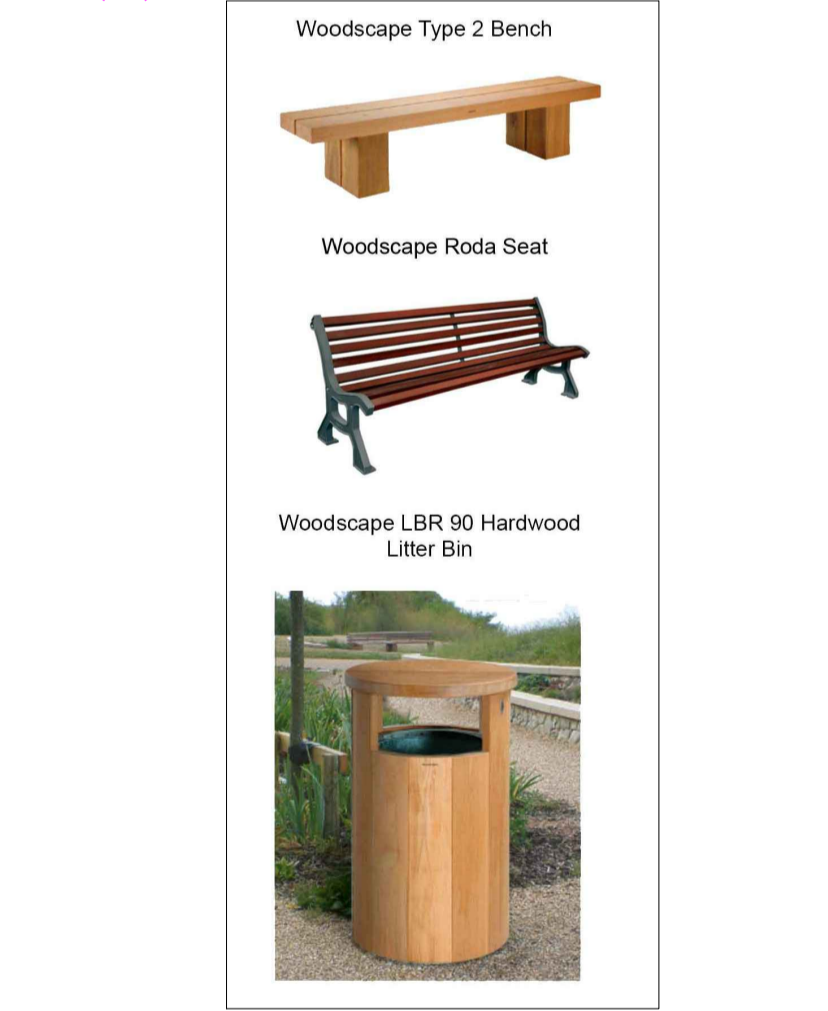

REV	DATE	NOTE	Drawn	Chkd
T	29.11.18	Hoggin footpath removed in northern eco zone	JM	JM
S	21.11.18	Ramp access to tennis courts/ hoggin paths changed to tarmac / trim trail amended mown paths shown / attenuation pond & access updated/ seating updated.	JM	JM



TITLE  
**Upper Rissington  
Hard Surfacing 2 of 7**

CLIENT  
**Bovis Homes and Linden Homes**

SCALE 1:500@A1	DATE JUL 2013	DRAWN CW
DRAWING NUMBER 5109/ HS13	REVISION T	

