




Existing Front (West) Elevation

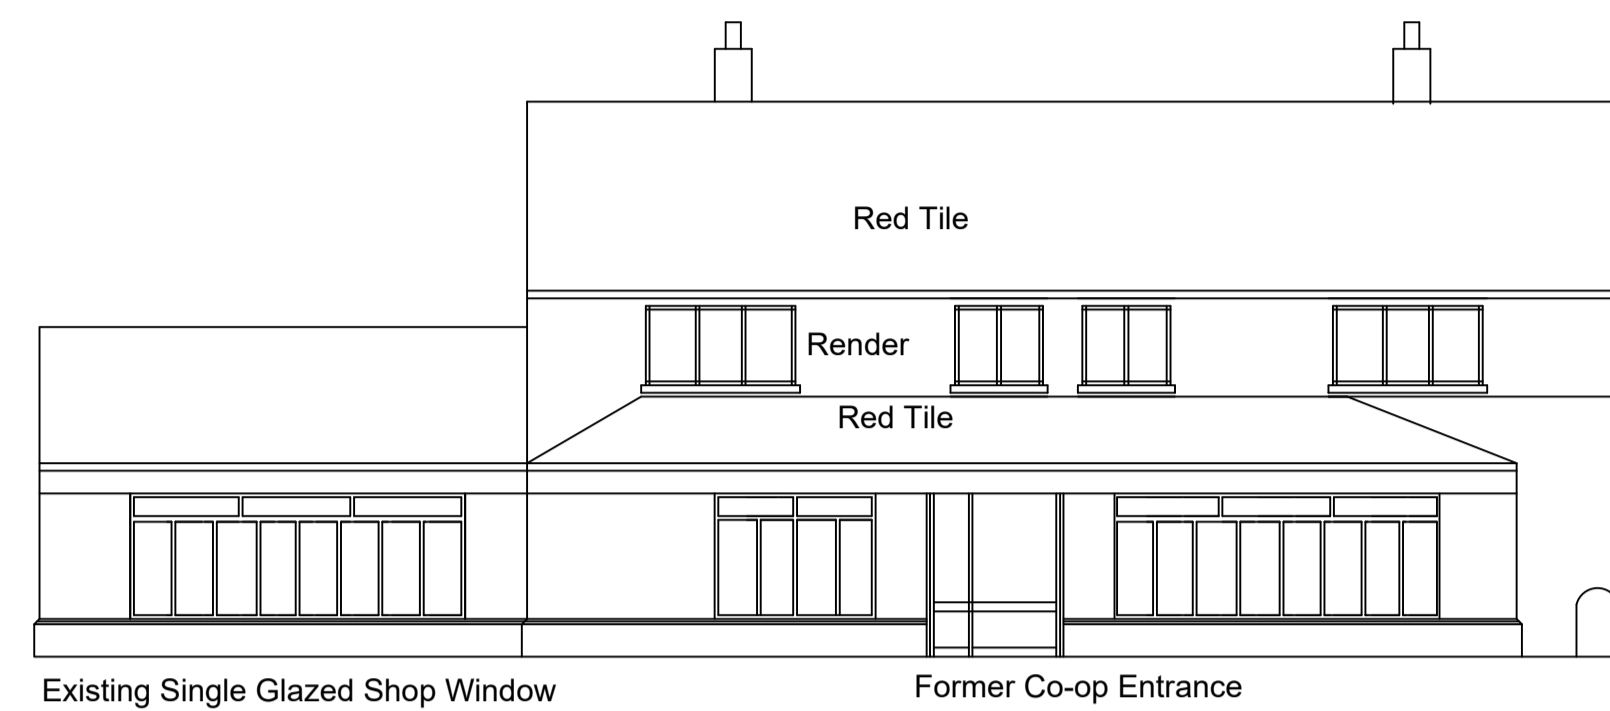


Existing Side (South) Elevation

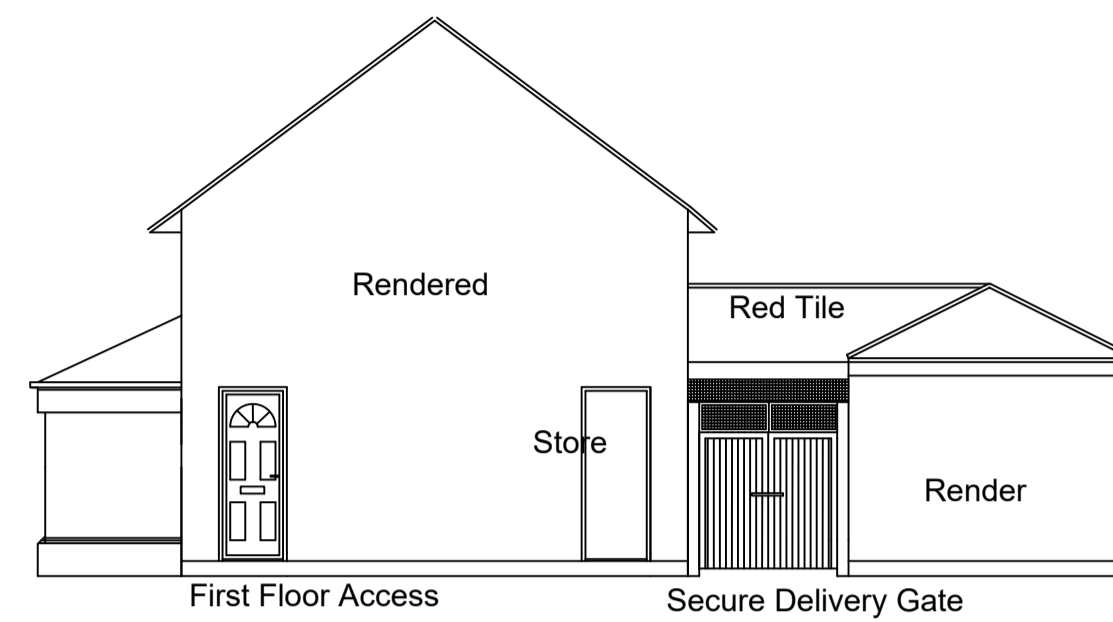


Proposed Front (West) Elevation

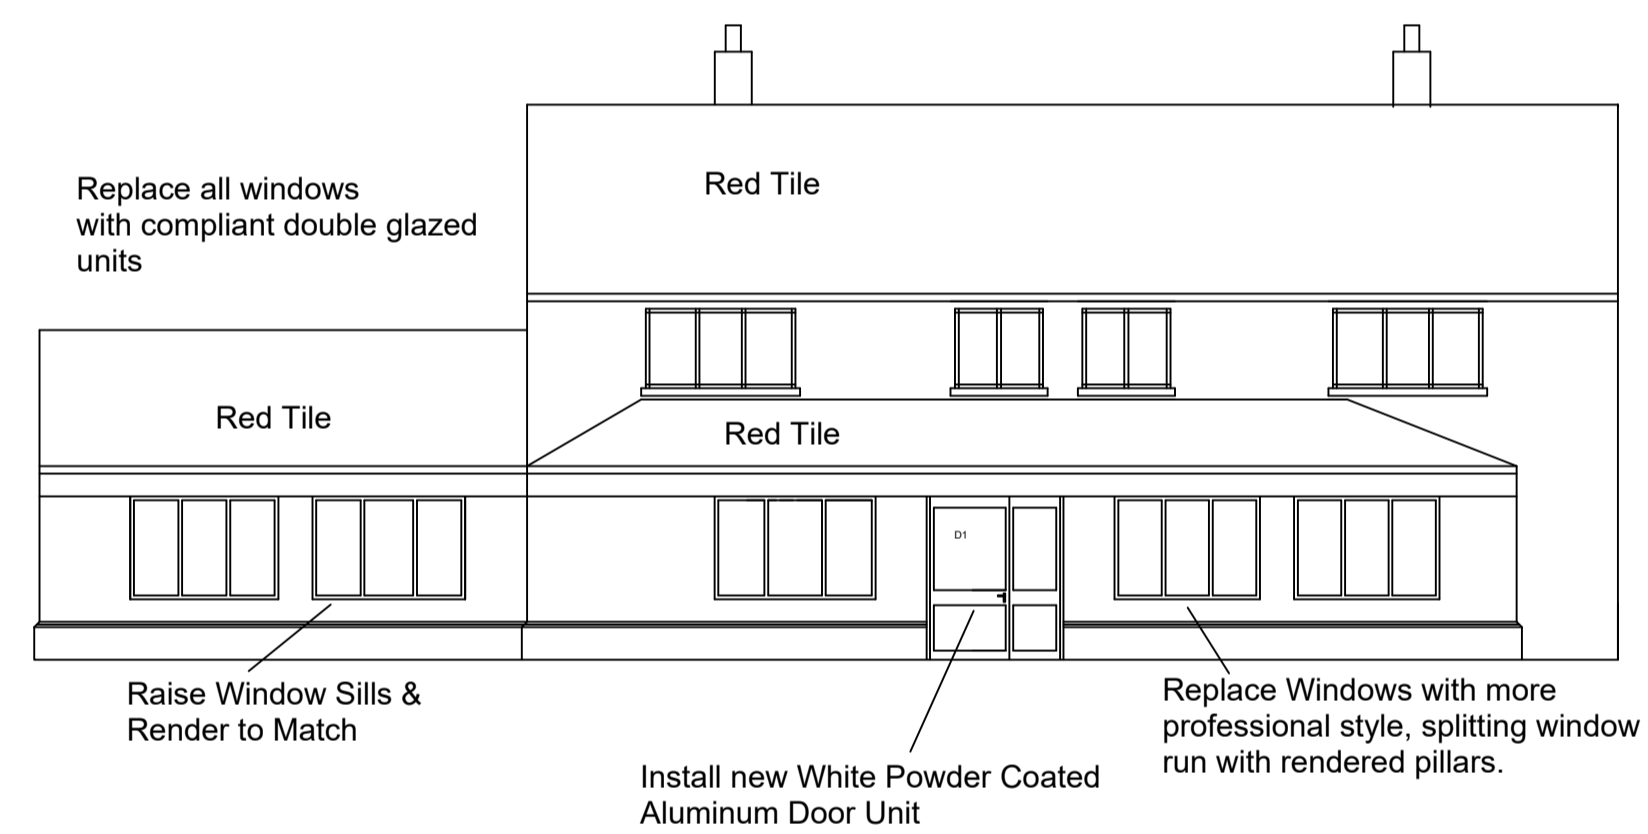


Proposed Side (South) Elevation

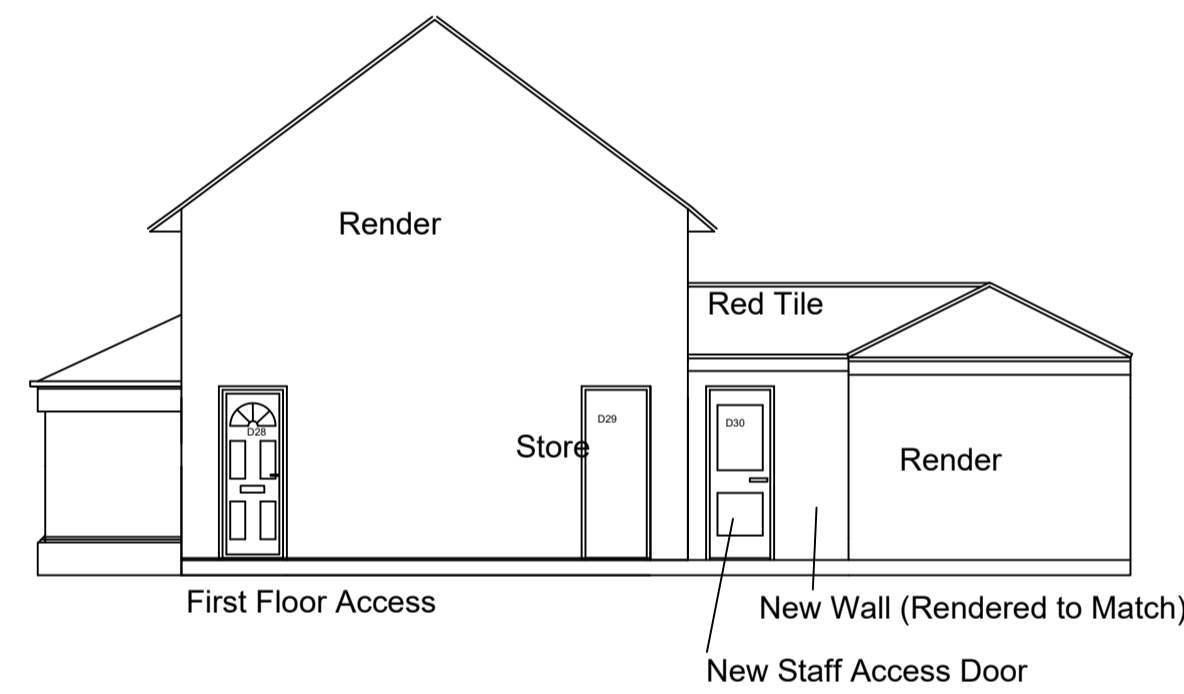

Existing Rear (East) Elevation

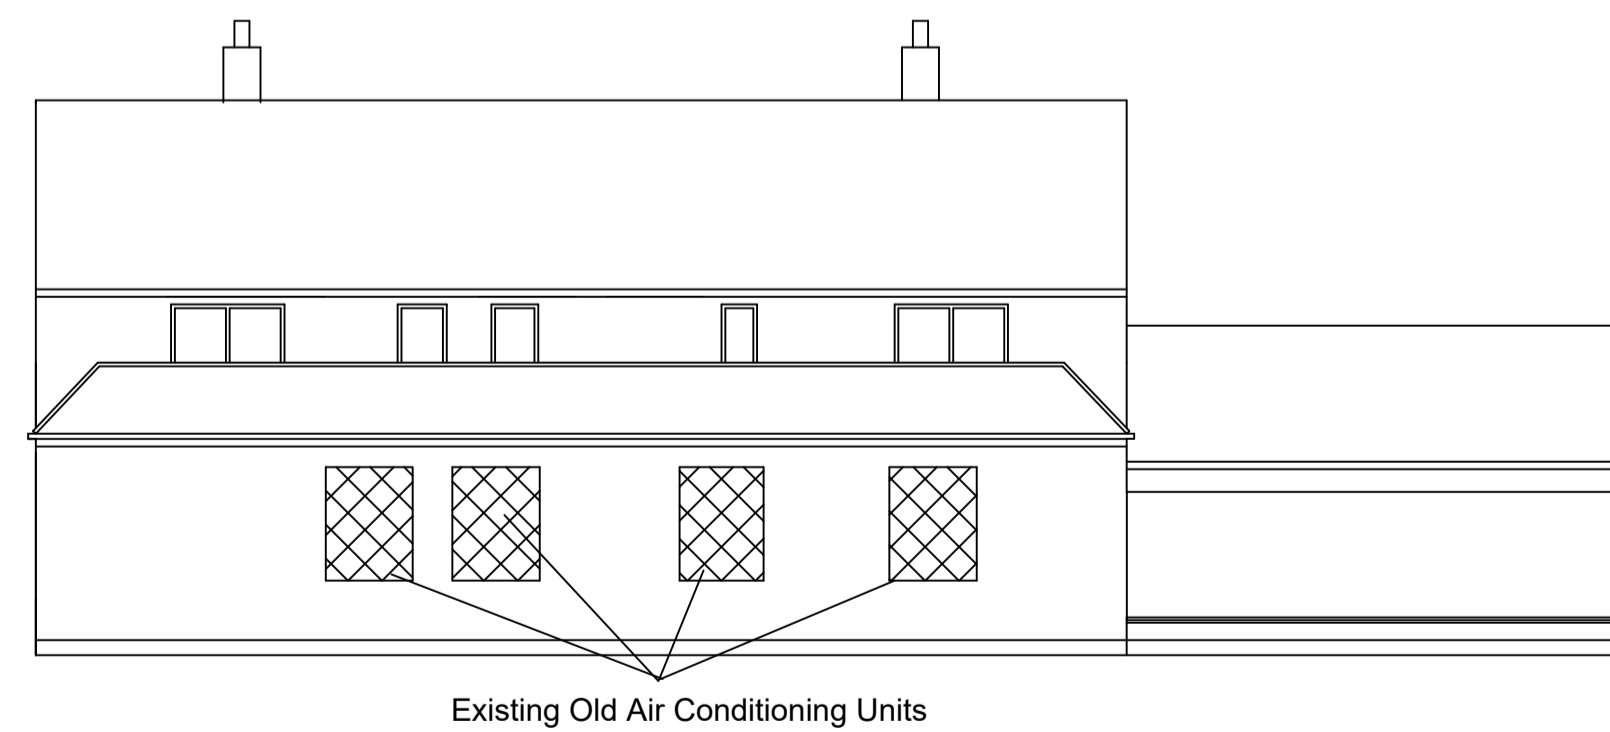

Proposed Rear (East) Elevation

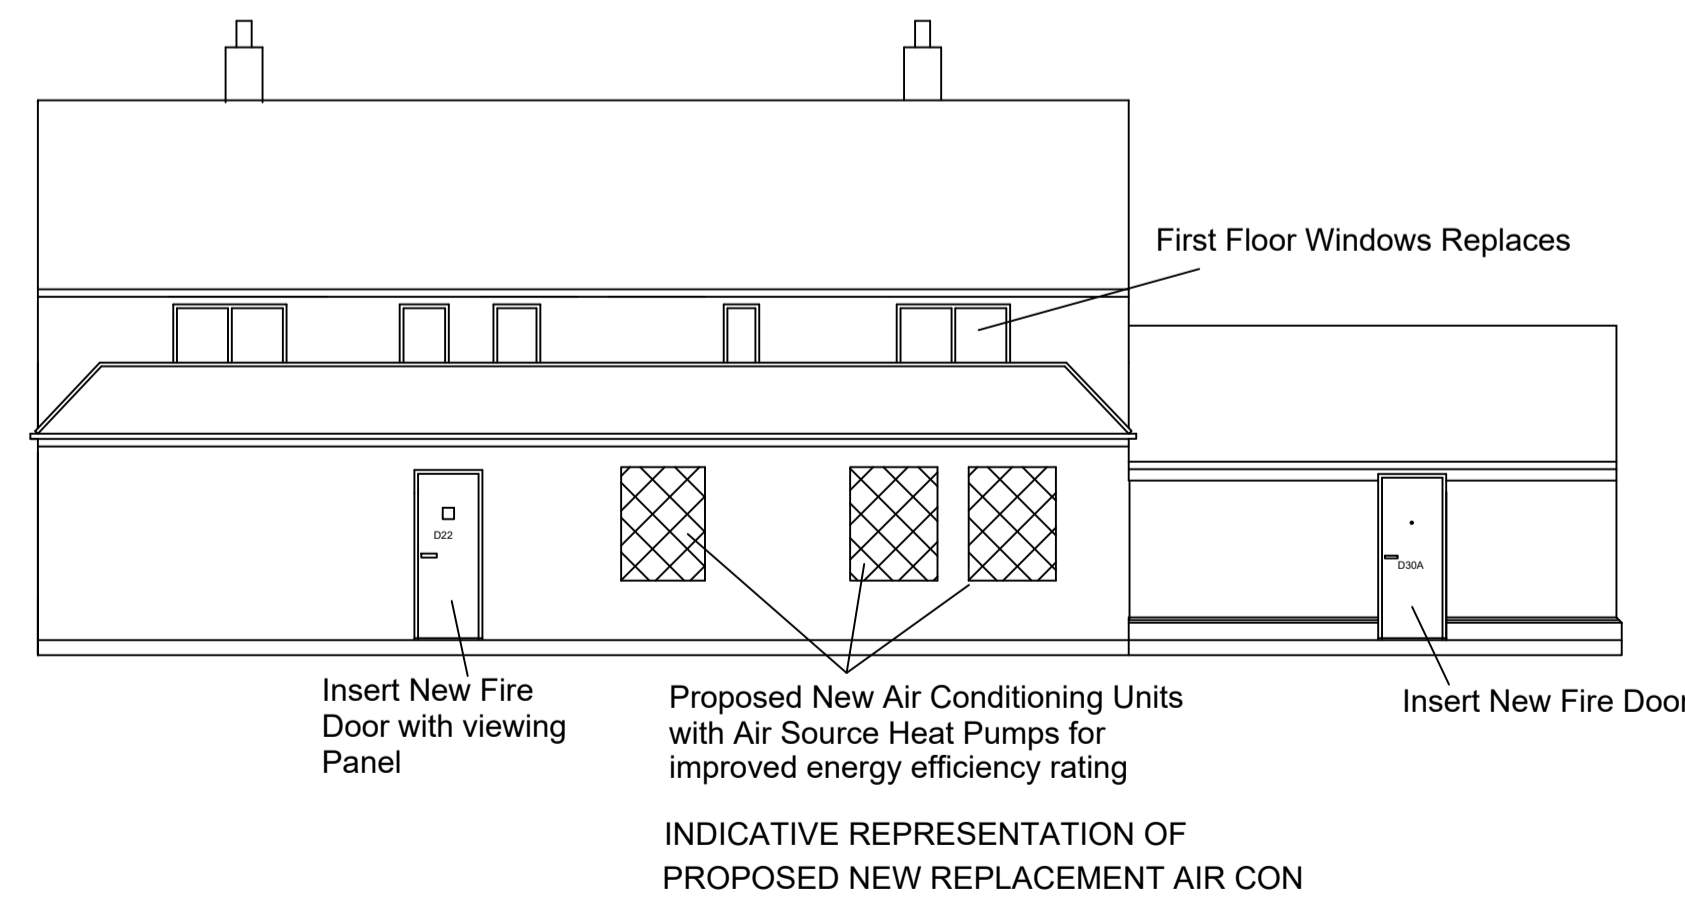

Contact:

James M Wishart
& Associates
P O Box 43
North Muskham
Newark on Trent
NG23 6EJ

Dragon Vets
Prestbury Park
New Barn Lane
CHELTENHAM

Proposed Vet. Branch
8a & 8b Sopwith Road
Upper Rissington
GL54 2NL

EXISTING & PROPOSED
ELEVATIONS

WA758-ExPr-Elev-Bi

February 2019

Scale 1:100 @ A1

E Mail: wishart.assoc@live.co.uk

T: 01636 674480