



This drawing is the copyright of NMW Architects Ltd. and shall not be reproduced without the permission of the company. This drawing should be read in conjunction with all other drawings and documents produced for this project. Only signed dimensions should be relied upon and any discrepancy must be reported to the Architect. Work only to drawings with "the contractor" status.

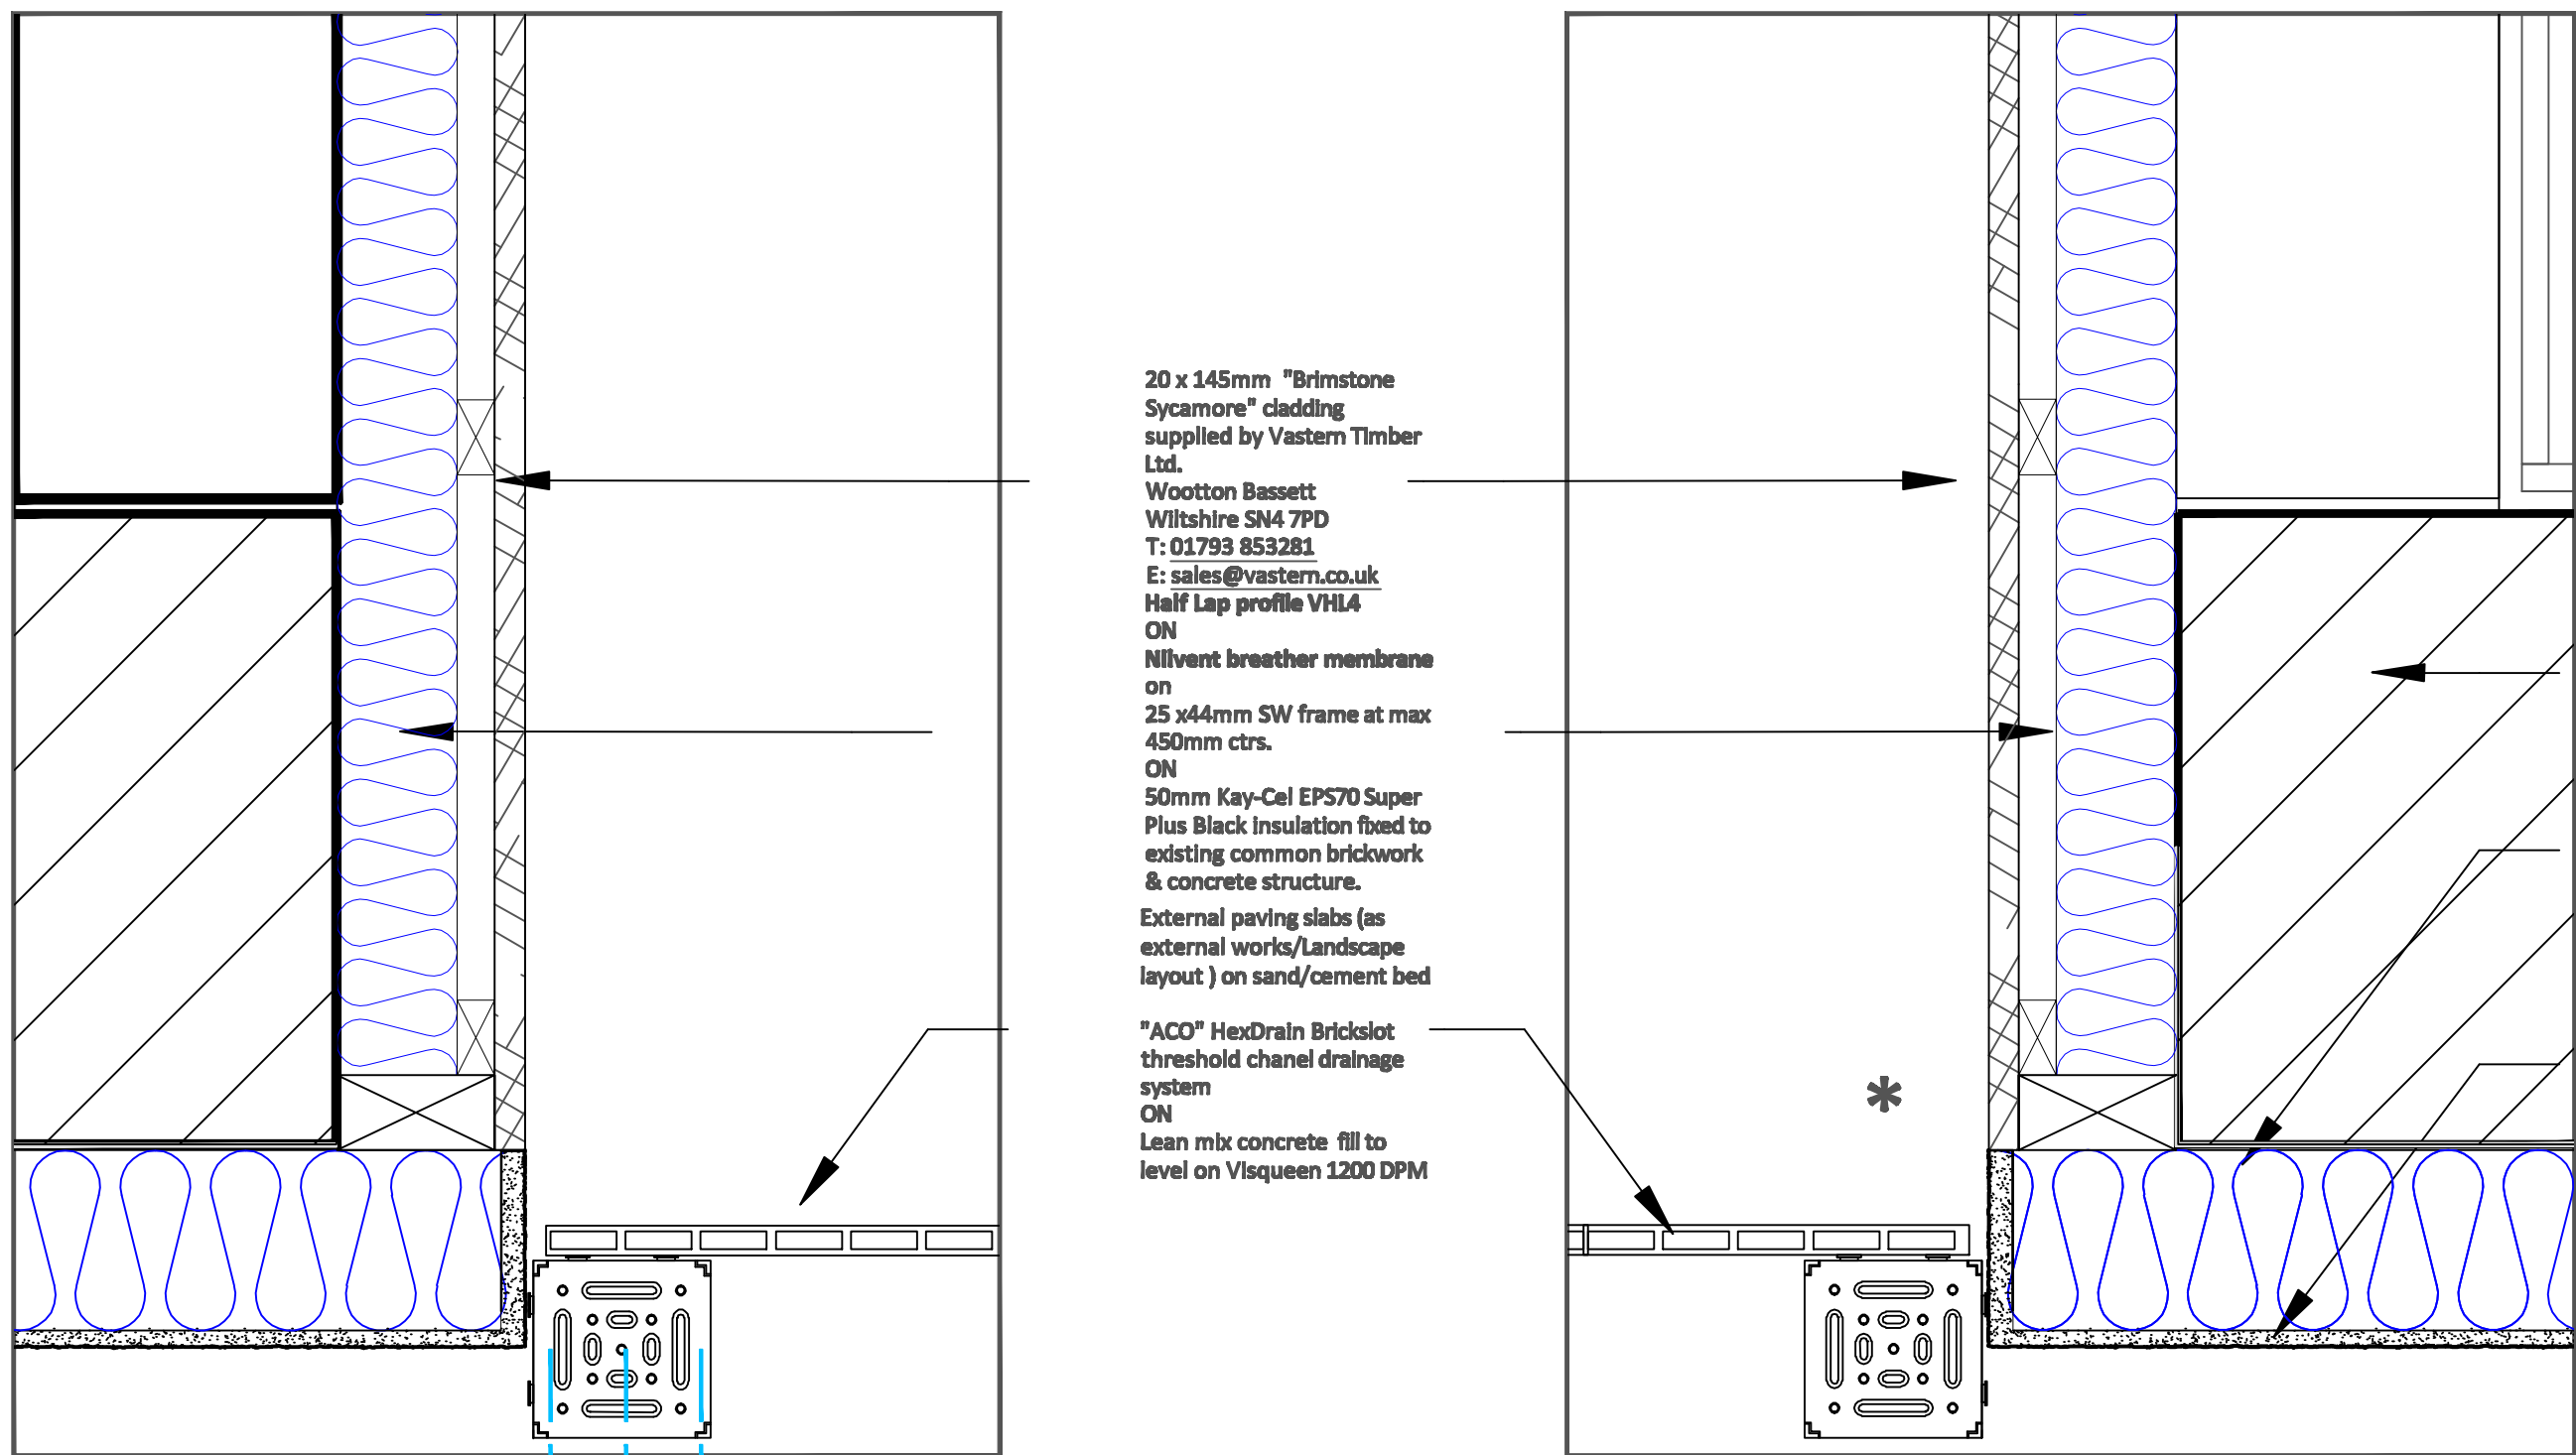

REVISIONS	

FFRONT ENTRANCE DOOR PLAN DETAIL 1:5

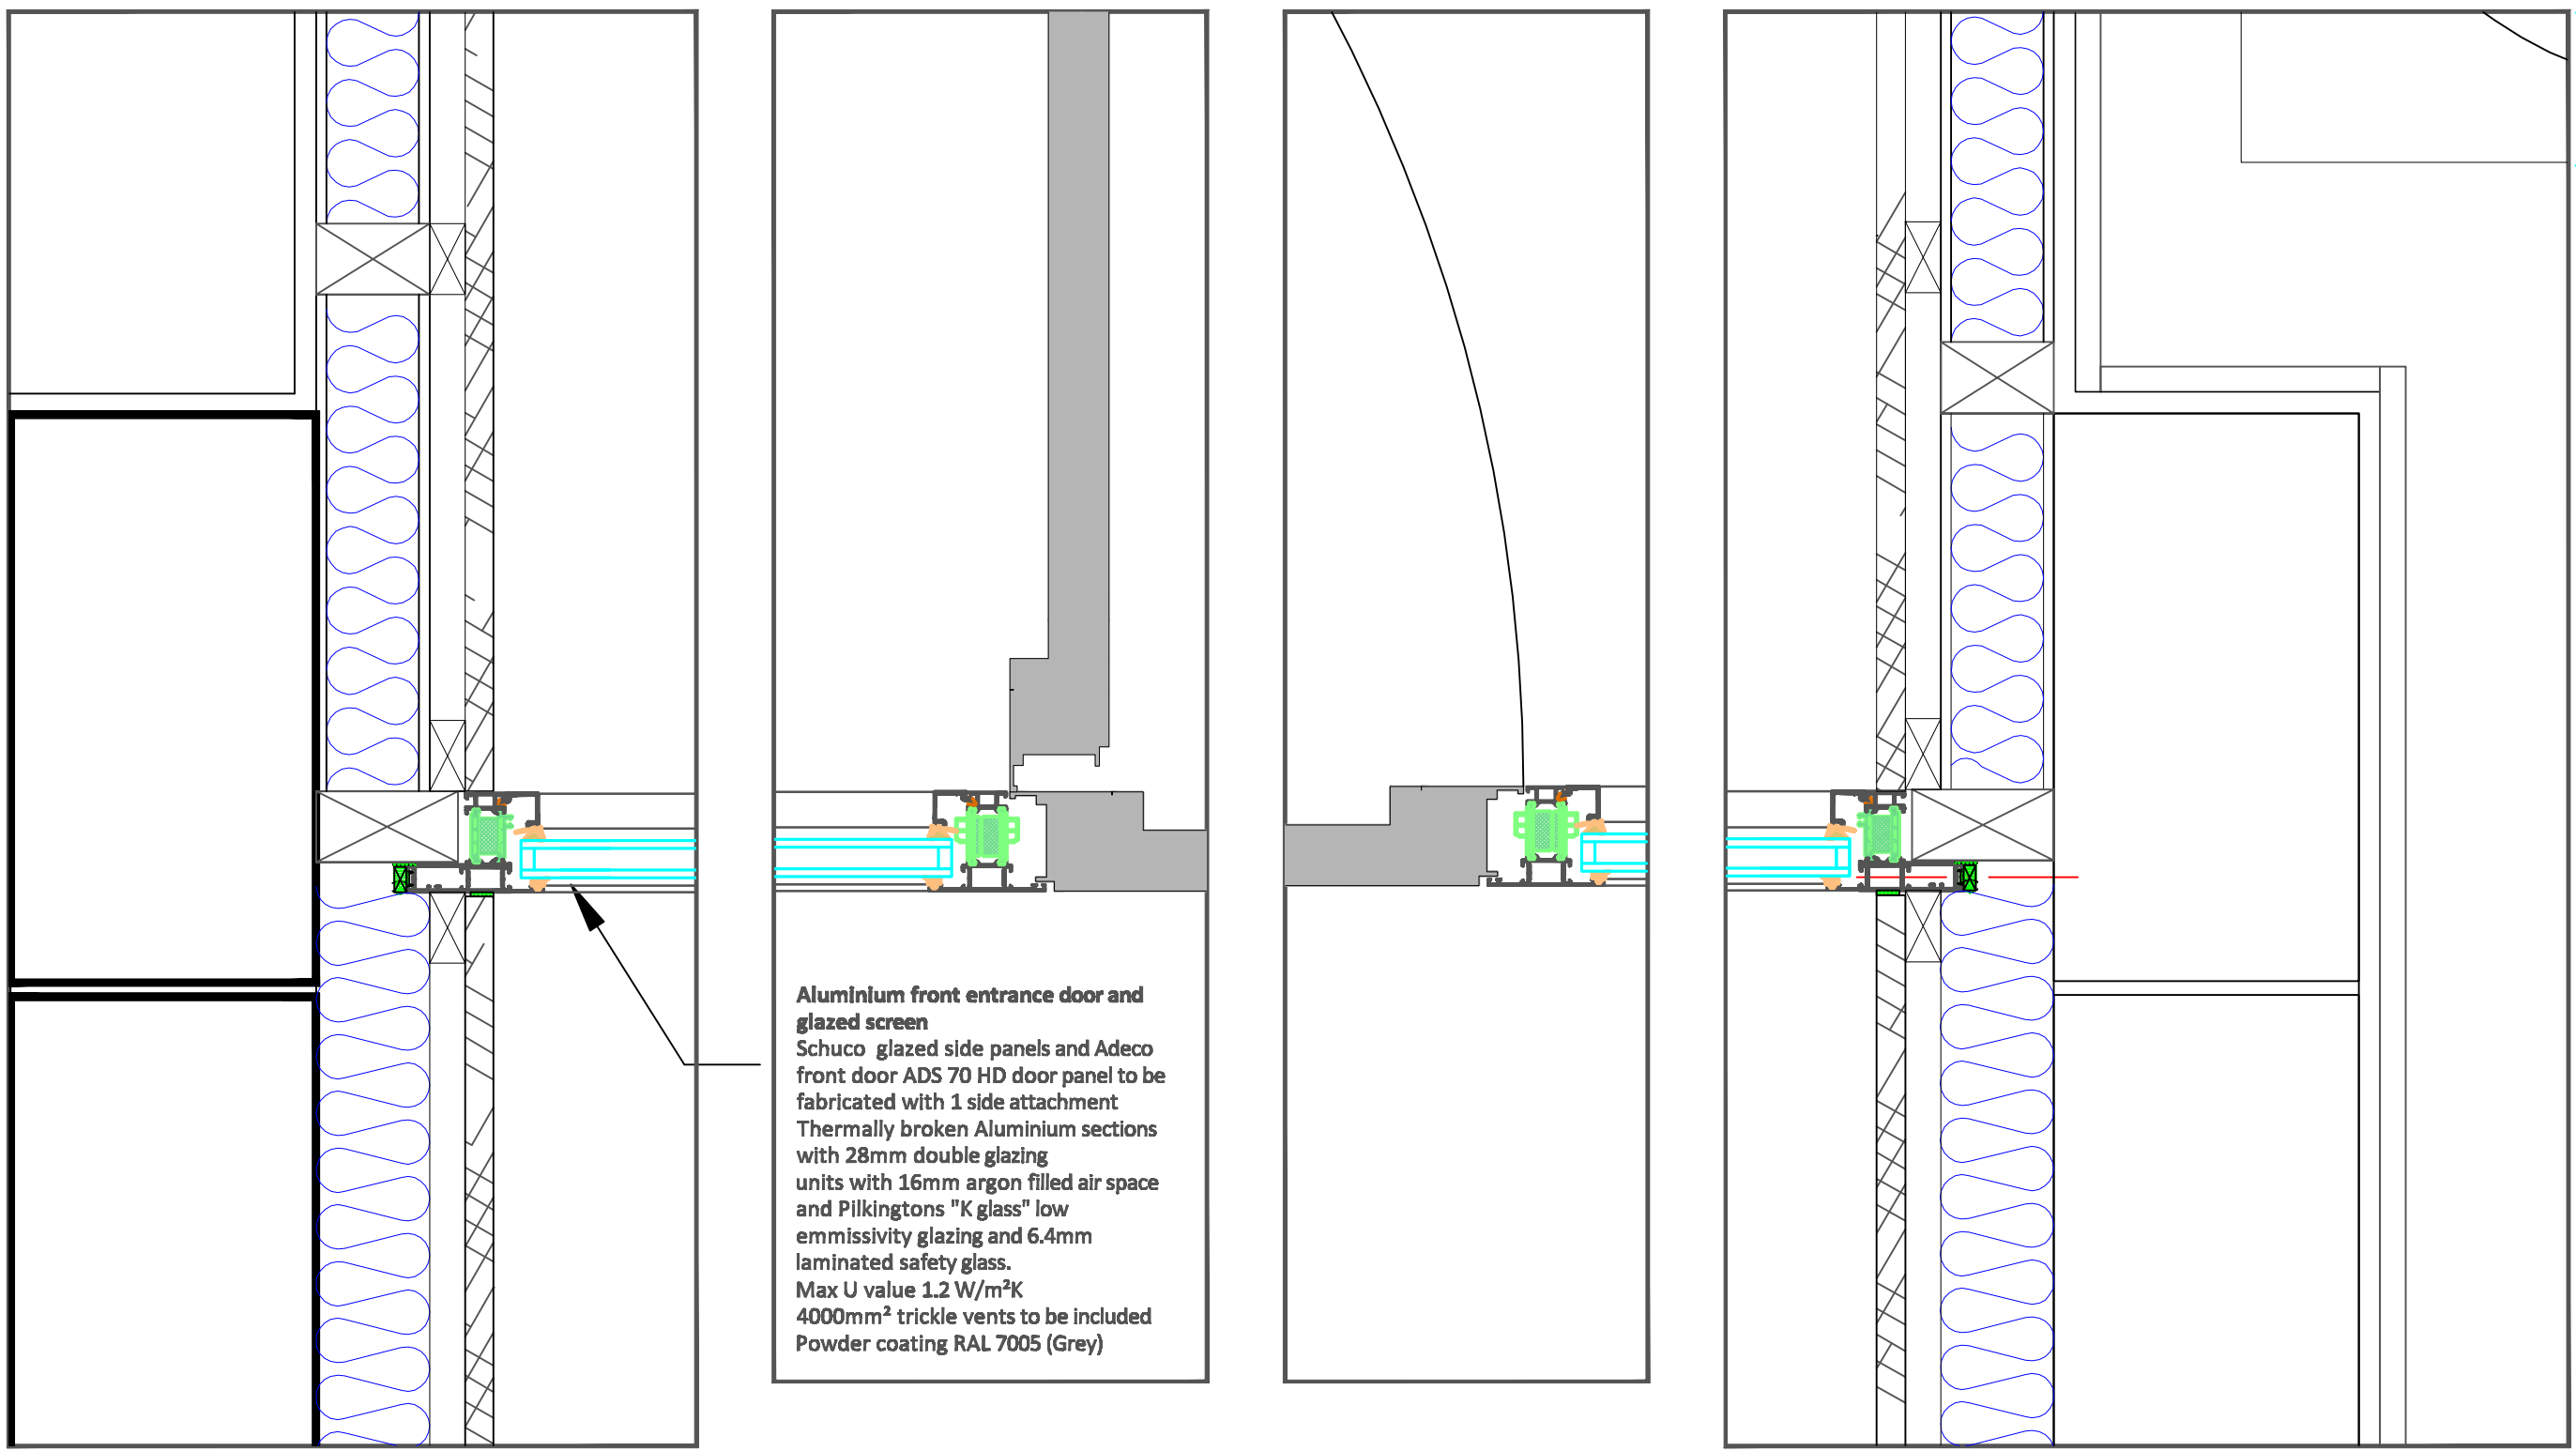

1st Floor, Tel: 0781 2082
 20 Regent Street, Arbury Station, Email: info@nmwarchitects.co.uk
 Wiltshire, SN4 8JG Web: www.nmwarchitects.co.uk

CLIENT
TRIMAC PROPERTIES LTD.

PROJECT
**THE WATCHTOWER
 LITTLE RISSINGTON**

DRAWING TITLE
**FRONT ENTRANCE DOOR
 AND GLAZED SIDE SCREEN
 PLAN DETAILS**

DATE	BY	CHECKED	DATE

STATUS
1:50 A2
 Con.

REVISION
1097-304