

Notes:  
The contractor must verify all dimensions on site before commencing any work on shop drawings, do not scale from this drawing  
McBains Ltd copyright

BM Transmittal Disclaimer  
McBains Ltd makes no express or implied warranties with respect to the character, function, or capabilities of the data (inclusive of 3rd party data incorporated within), or the suitability of the data for any particular purpose beyond those originally intended by McBains Ltd. Please refer to our standard terms and conditions for further details.



STREET SCENE A-A' Plots 1-3  
Scale: 1:200




STREET SCENE B-B' Plots 5-1  
Scale: 1:200



STREET SCENE C-C' Plots 4-5  
Scale: 1:200



STREET SCENE D-D' Plots 3-4  
Scale: 1:200

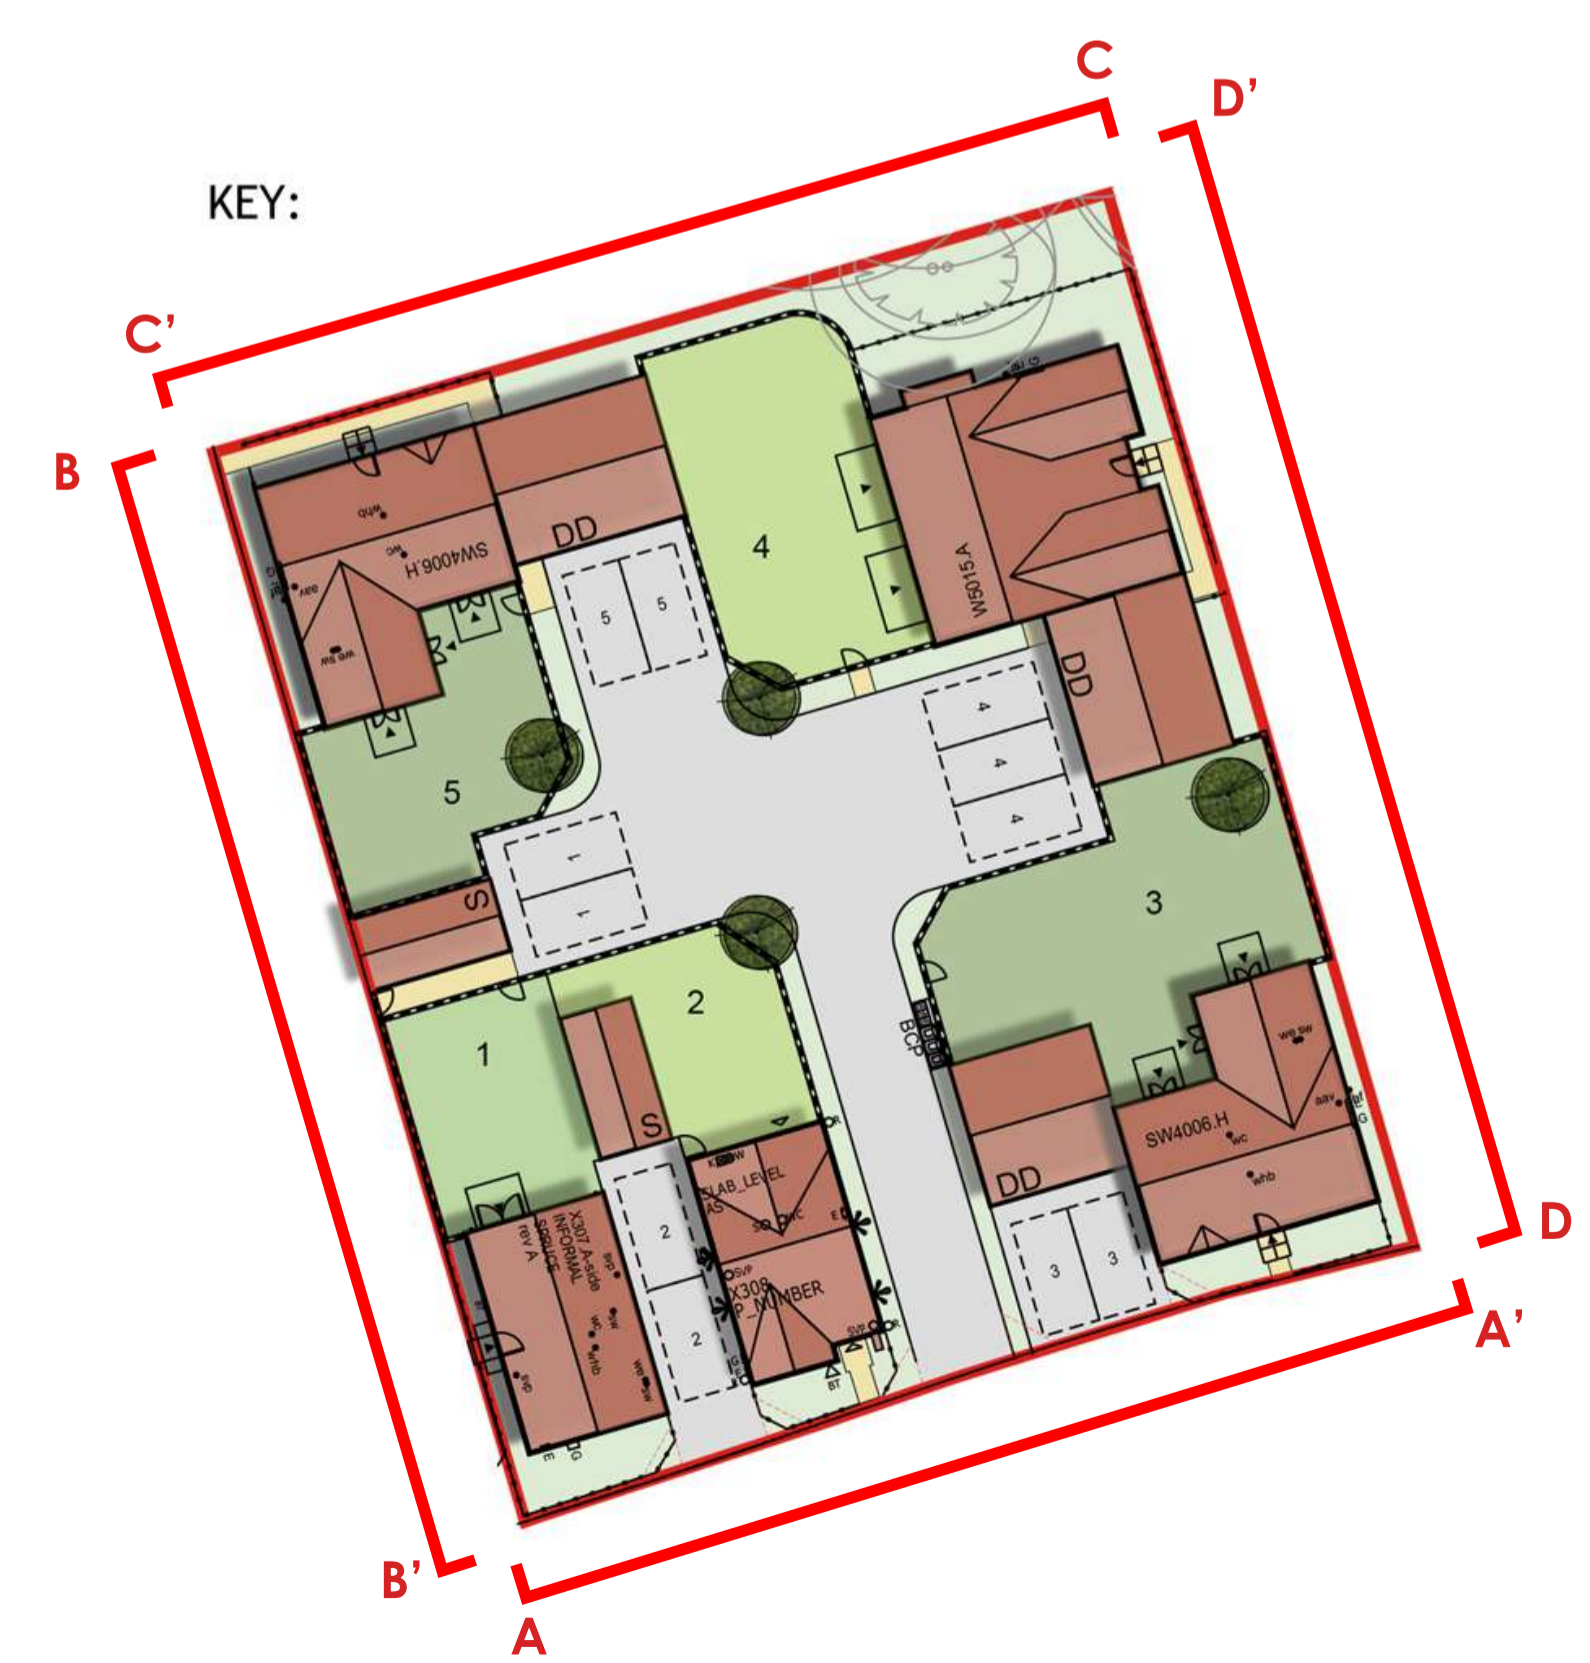

P1 Issued for planning 08.10.2021

Revision	Amendment	Date
PV	SC	FC
Drawn by	Reviewed by	Approved by
61825	OCT21	1:200 @ A1
MCB Number	Date created	Scale

**McBains**  
McBains Ltd  
5th Fl, 26 Finsbury Square London EC2A 1DS  
+44 (0)20 7786 7900  
mcbains.co.uk

Client  
**Vistry Group**

Project  
PUB LAND  
UPPER RISSINGTON

Drawing Title  
ILLUSTRATIVE STREETSCENES

**ARCHITECTURE**

Drawing / Document Reference	Status							
VIST01 - MCB - ZZ - ZZ - DR - A - 0270	D5 - P1							
Project Idem	Originator	Zone	Level	Type	Discipline	Number	Suitability	Revision