




L

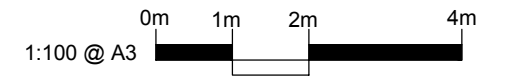

NOTE: REFER TO HARD SURFACING PLAN 5109.HS.19 FOR SECTION LINE LOCATIONS

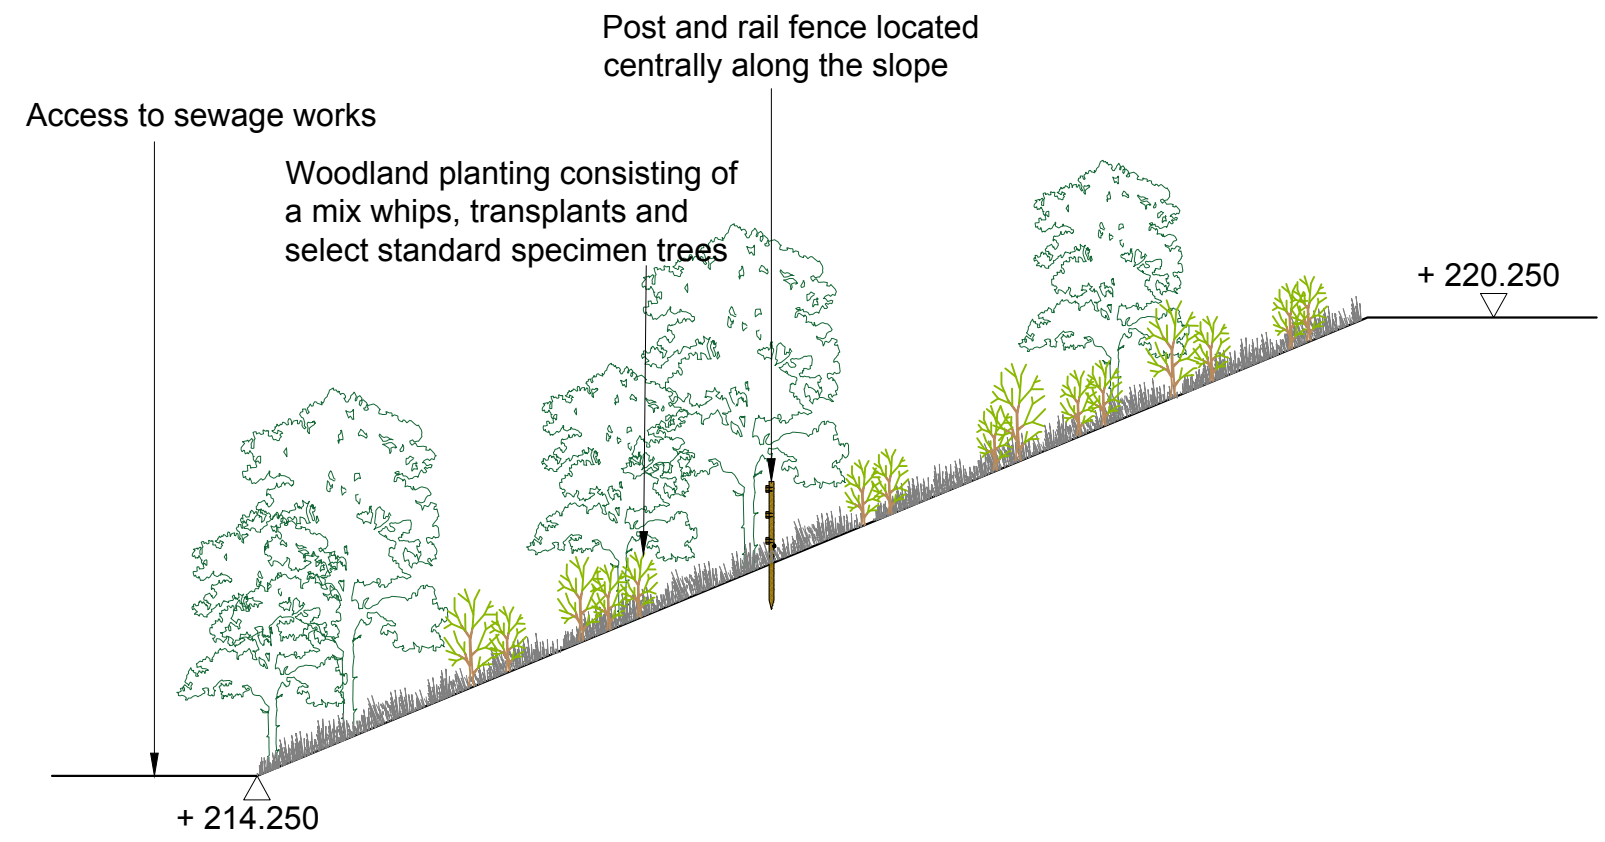

M

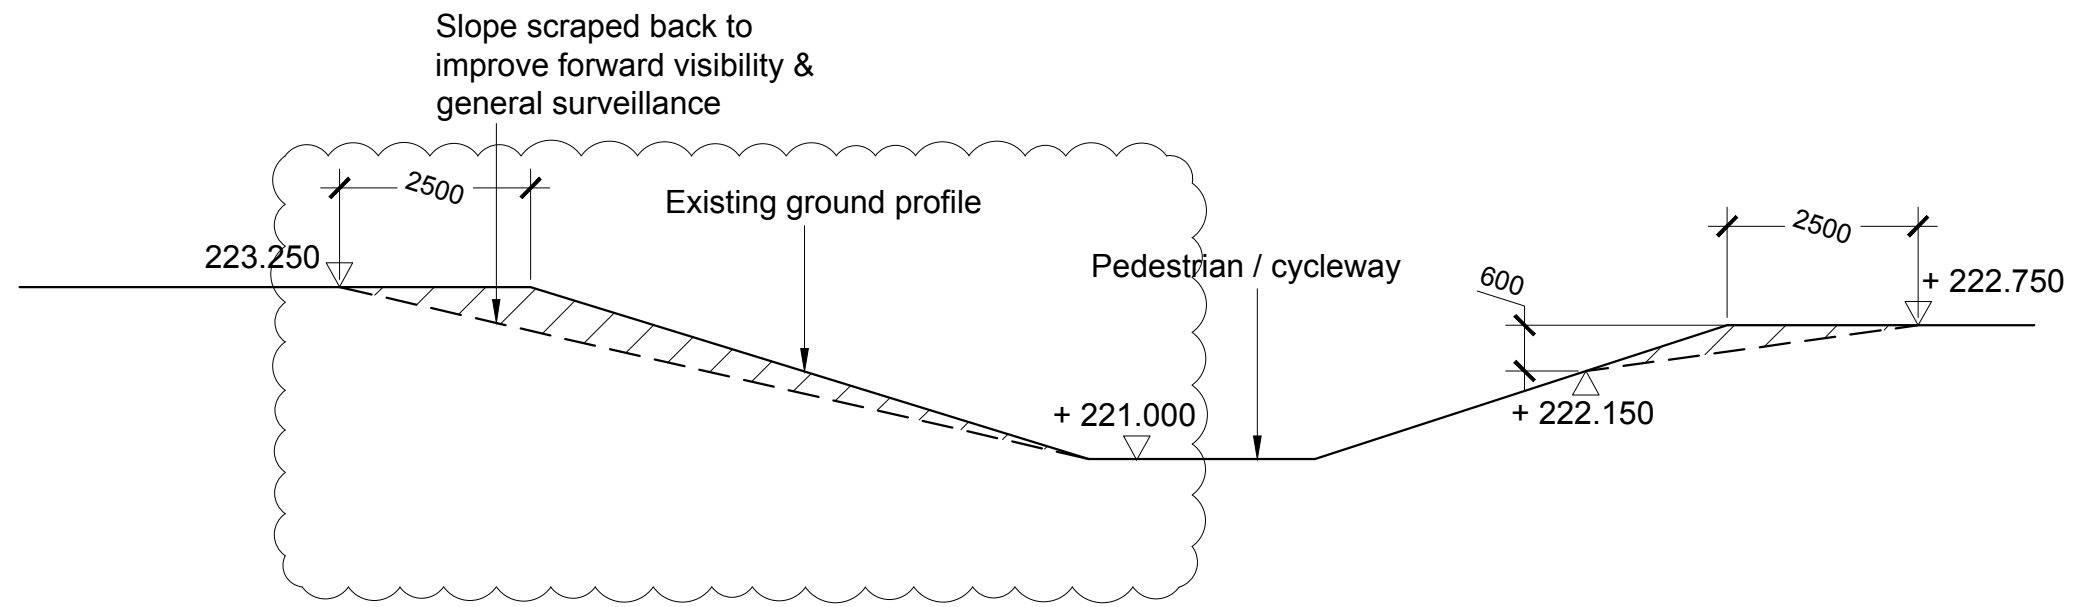

TITLE
Upper Rissington
Illustrative Section Details (Open Space)

CLIENT

SCALE as shown @ A3	DATE JUN 2017	DRAWN JM	CHK'D -
DRAWING NUMBER 5109 / SDOP / 07		REVISION B	