


EXISTING FIRST FLOOR LAYOUT PLAN

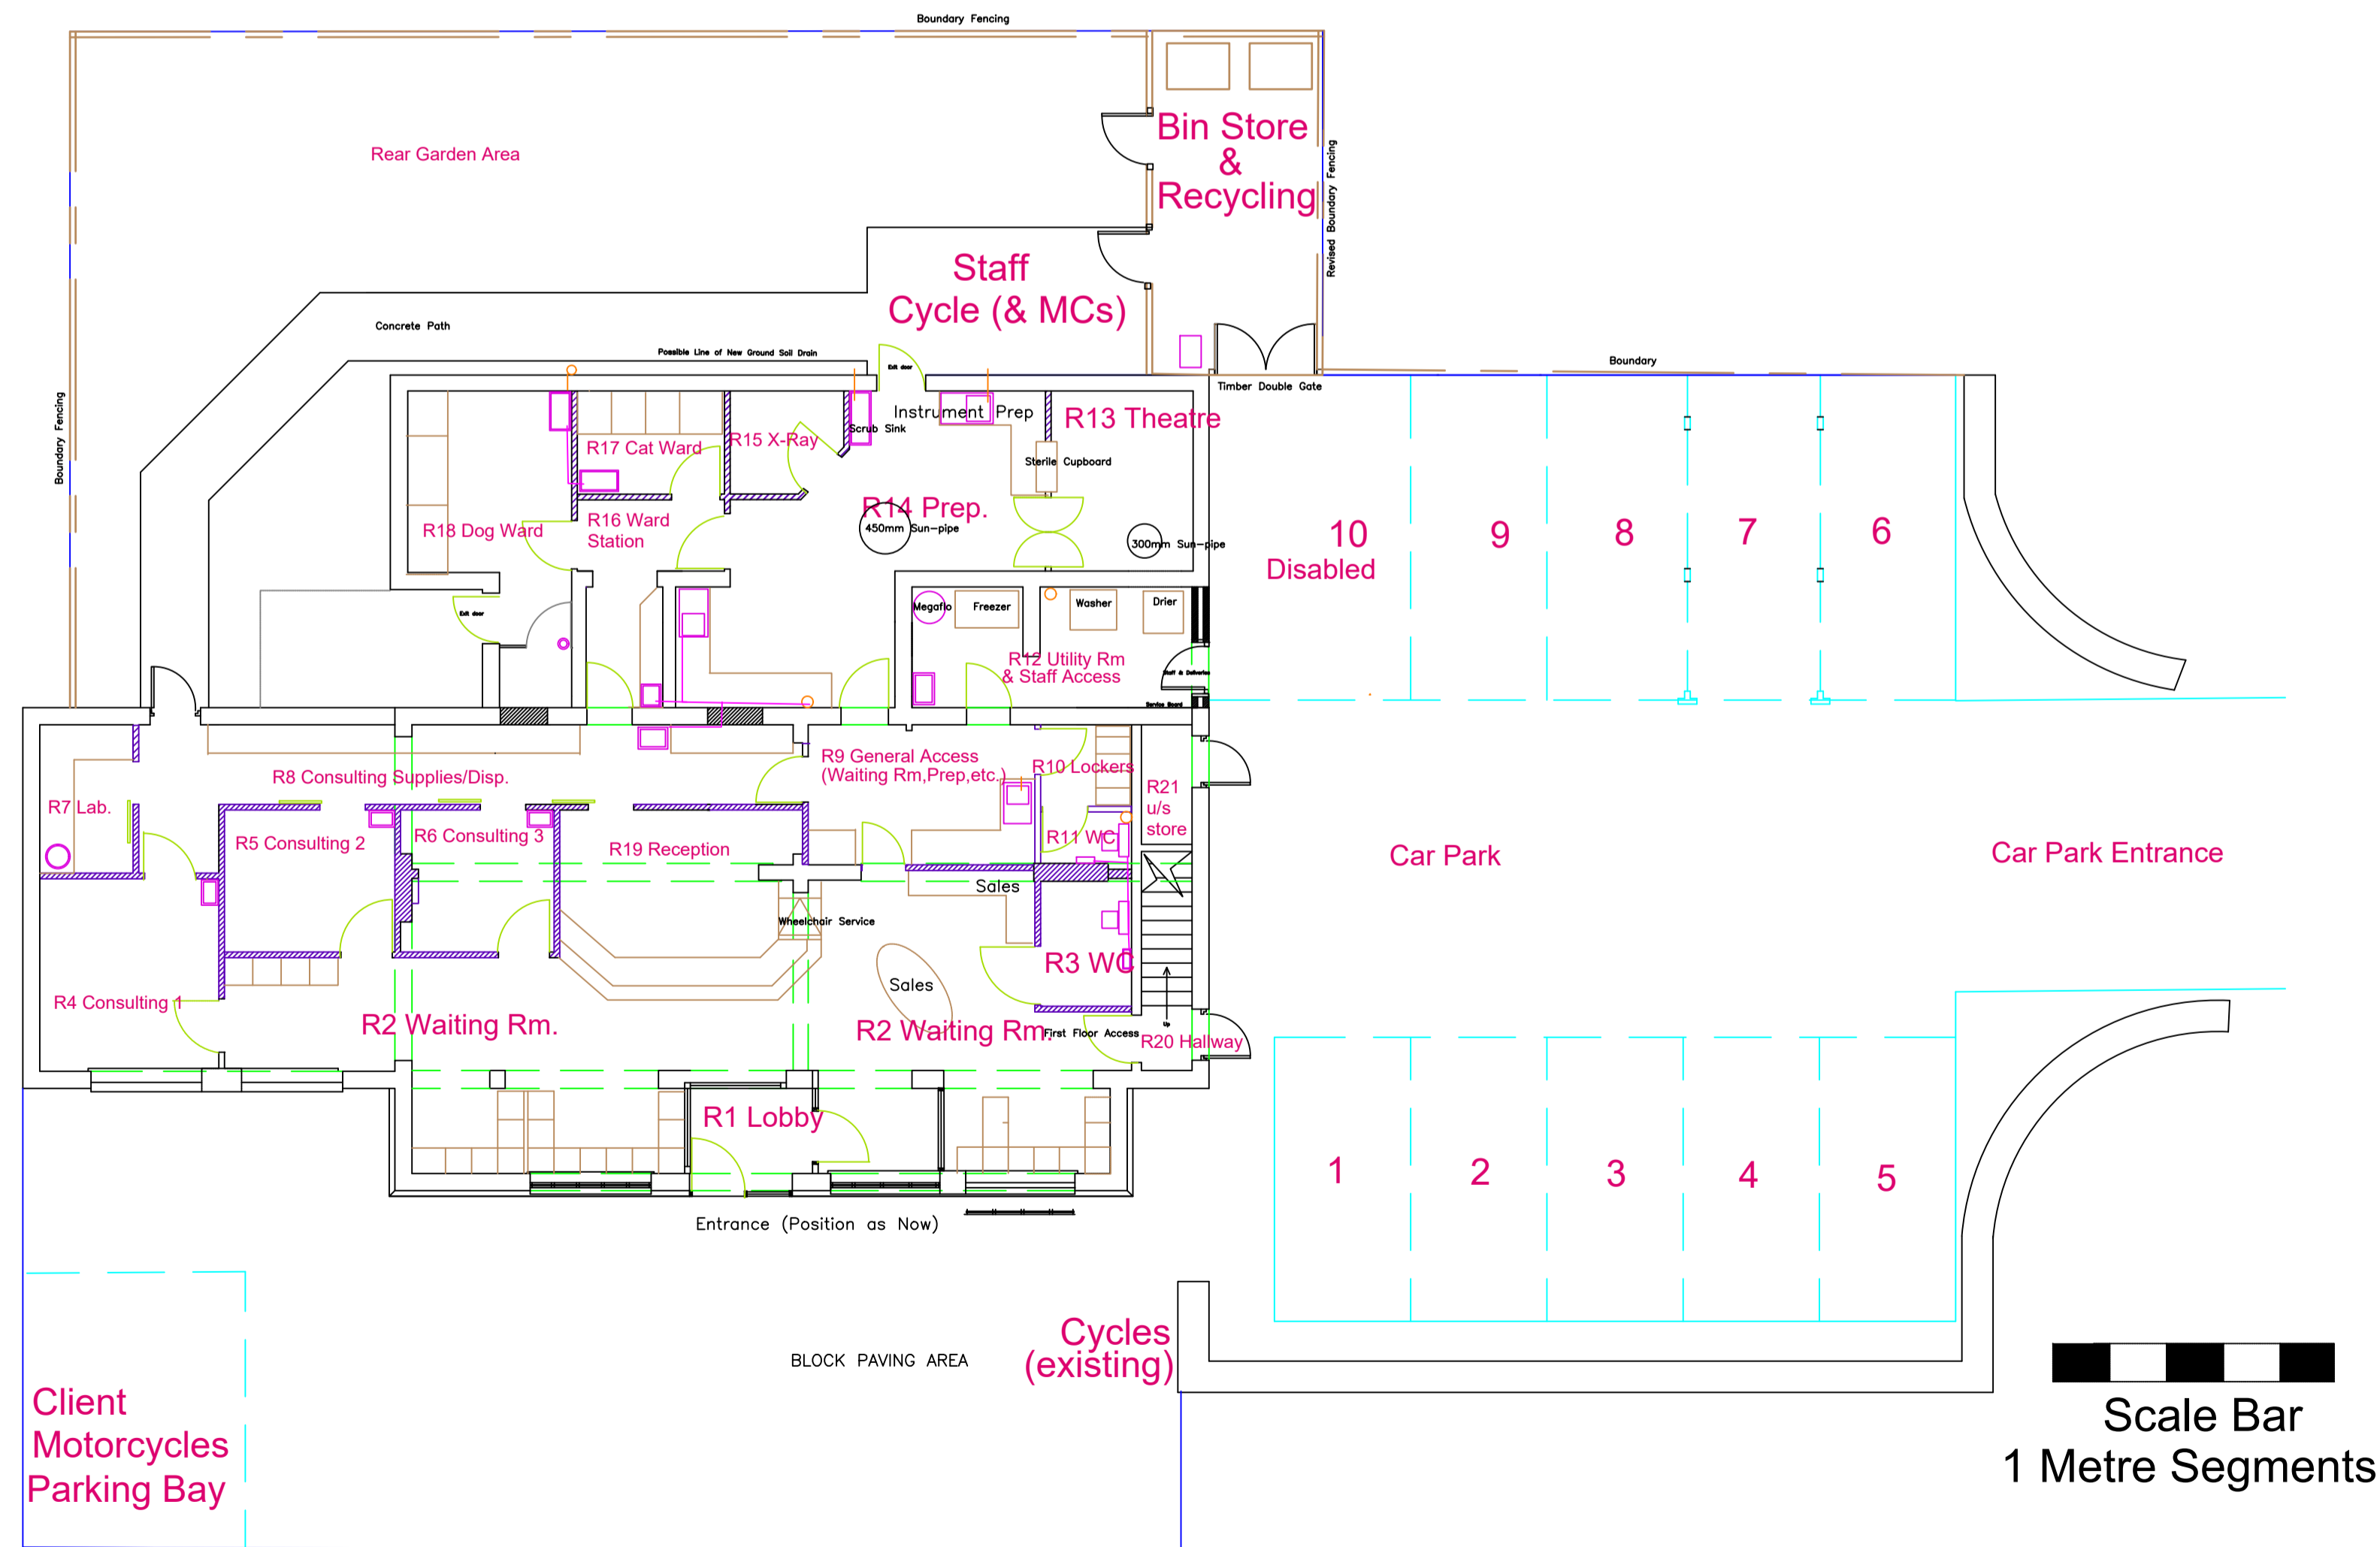

Contact:

James M Wishart  
& Associates  
P O Box 43  
North Muskham  
Newark on Trent  
NG23 6EJ

Dragon Vets  
Prestbury Park  
New Barn Lane  
CHELTENHAM  
GL50 5SH

Proposed Vet. Branch  
8a & 8b Sopwith Road  
Upper Rissington  
GL54 2NL

SITE PLAN WITH  
GROUND & FIRST  
FLOOR LAYOUTS

WA758-Dragon-PrPlan-L

Scale. 1:100 @ A1

January 2019

E Mail: wishart.assoc@live.co.uk

T: 01636 674480