



Surveying & Engineering Department  
 Contact: 'stour@mcauliffegroup.co.uk'  
 Mobile: 0179 1800833

**Legend**

Stockpile	Volume
A	2958.5327
C	14173.5020
D1	2926.6469
E	2926.6469
F	7851.5650
G	3778.5635
H	1288.2600
I	1288.2600
K	36653.6292
Total	36653.6292

JOB: BOVIS\_&\_LINDON\_HOMES\_STOCKPILES  
 RISSINGTON

DRAWING: STOCKPILE\_POND\_&\_HARDSTANDING\_SURVEY  
 INC\_DRAWINGS


DATE: 06/10/2016 DRAWN BY: SCALE: N/A

www.mcauliffegroup.co.uk



McAULIFFE ENVIRONMENTAL LTD  
 McAuliffe House  
 Northcott Road  
 Wolverhampton  
 West Midlands  
 W.V14 0TP  
 Cheshire  
 WA14 2HG  
 Tel: 01902 354400  
 Tel: 0161 928 7740

DRAWING No: MC-2191\_SURV

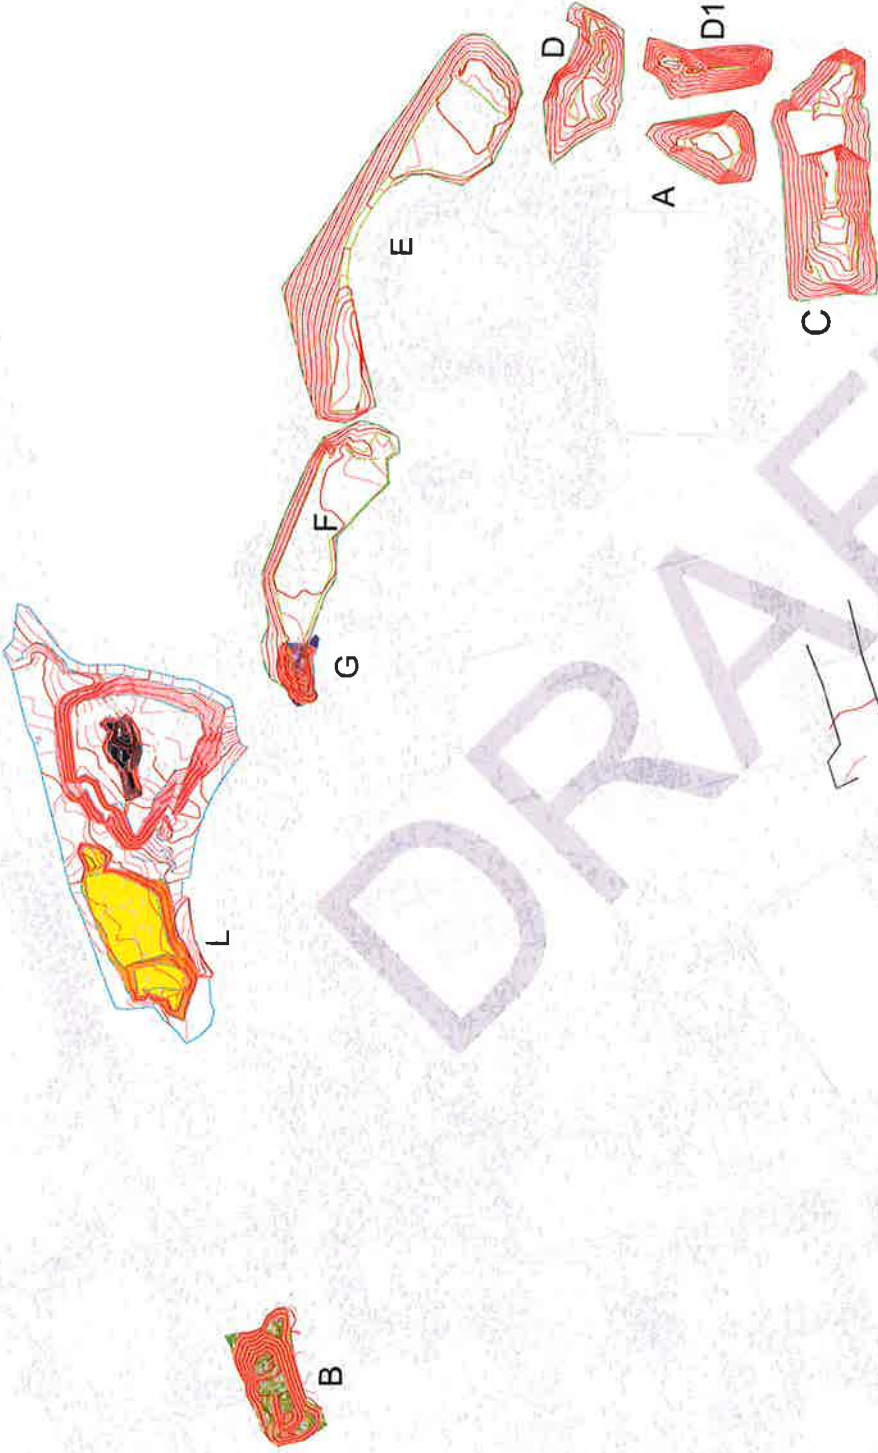

PRISM VOLUMES: PROJECTION TO MOUND BASES

Group	Volumes			Areas	
	Cut Material	Fill Void	Balance	Conventional	Fill Void
M	0.0000	1475.0000	-1475.0000	0.0000	131.7000
N	0.0000	503.3021	-503.3021	0.0000	131.7000
O	0.0000	503.3021	-503.3021	0.0000	2096.3064
P	0.0000	2449.3046	-2449.3046	0.0000	233.5284
Q	0.0000	723.2016	-723.2016	0.0000	4501.8284
R	0.0000	6232.0215	-6232.0215	0.0000	-4501.8284

